




LEGEND
 - - - - - DETOUR ROUTE
 [Hatched Box] WORK ZONE

- DETOUR NOTES**
1. THE CONTRACTOR MUST FURNISH, INSTALL, MAINTAIN AND REMOVE ALL TEMPORARY SIGN SUPPORTS. AFTER REMOVING THE SUPPORTS, THE CONTRACTOR MUST FILL HOLES (IF ANY) AND RESTORE THE GROUND TO ITS ORIGINAL CONDITION AND ELEVATION. THE COST OF PLACING GRAVEL, SOD OR SEED MUST BE INCLUDED IN THE UNIT BID PRICE FOR "TRAFFIC CONTROL & PROTECTION FOR TEMPORARY DETOUR."
 2. ALL SIGNS, SUPPORTS AND POSITIONING MUST BE IN ACCORDANCE WITH THE MANUAL ON UNIFORM TRAFFIC CONTROL DEVICES, LATEST EDITION.
 3. SIGNING SHALL BE PLACED AT LOCATION THAT WILL BE COMPATIBLE WITH EXISTING SIGNING AND PER DISTRICT ONE DETAIL TC-21.
 4. ALL EXISTING SIGNS OR OTHER DETOUR SIGNS THAT CONFLICT WITH THE DETOUR MUST BE COVERED.
 5. TEMPORARY TRAFFIC SIGNAL TIMINGS WILL BE REQUIRED DURING THIS DETOUR AT THE FOLLOWING INTERSECTION:
 - US-20 (LAKE ST.) AT I-355 SB RAMPS
 - US-20 (LAKE ST.) AT I-355 NB RAMPS
 - US-20 (LAKE ST.) AT IL-53 (ROHLWING RD.)
 - US-20 (LAKE ST.) AT MARCUS DR.
 - US-20 (LAKE ST.) AT FOXDALE DR./LOMBARD RD.
 - US-20 (LAKE ST.) AT ITASCA
 - US-20 (LAKE ST.) AT MILL RD.
 - US-20 (LAKE ST.) AT JFK DR.
 - US-20 (LAKE ST.) AT ADDISON RD.
 - US-20 (LAKE ST.) AT VILLA AV./WOOD DALE RD.
 - US-20 (LAKE ST.) AT IL-83 SB RAMPS
 - US-20 (LAKE ST.) AT IL-83 NB RAMPS/GRAND AVE.

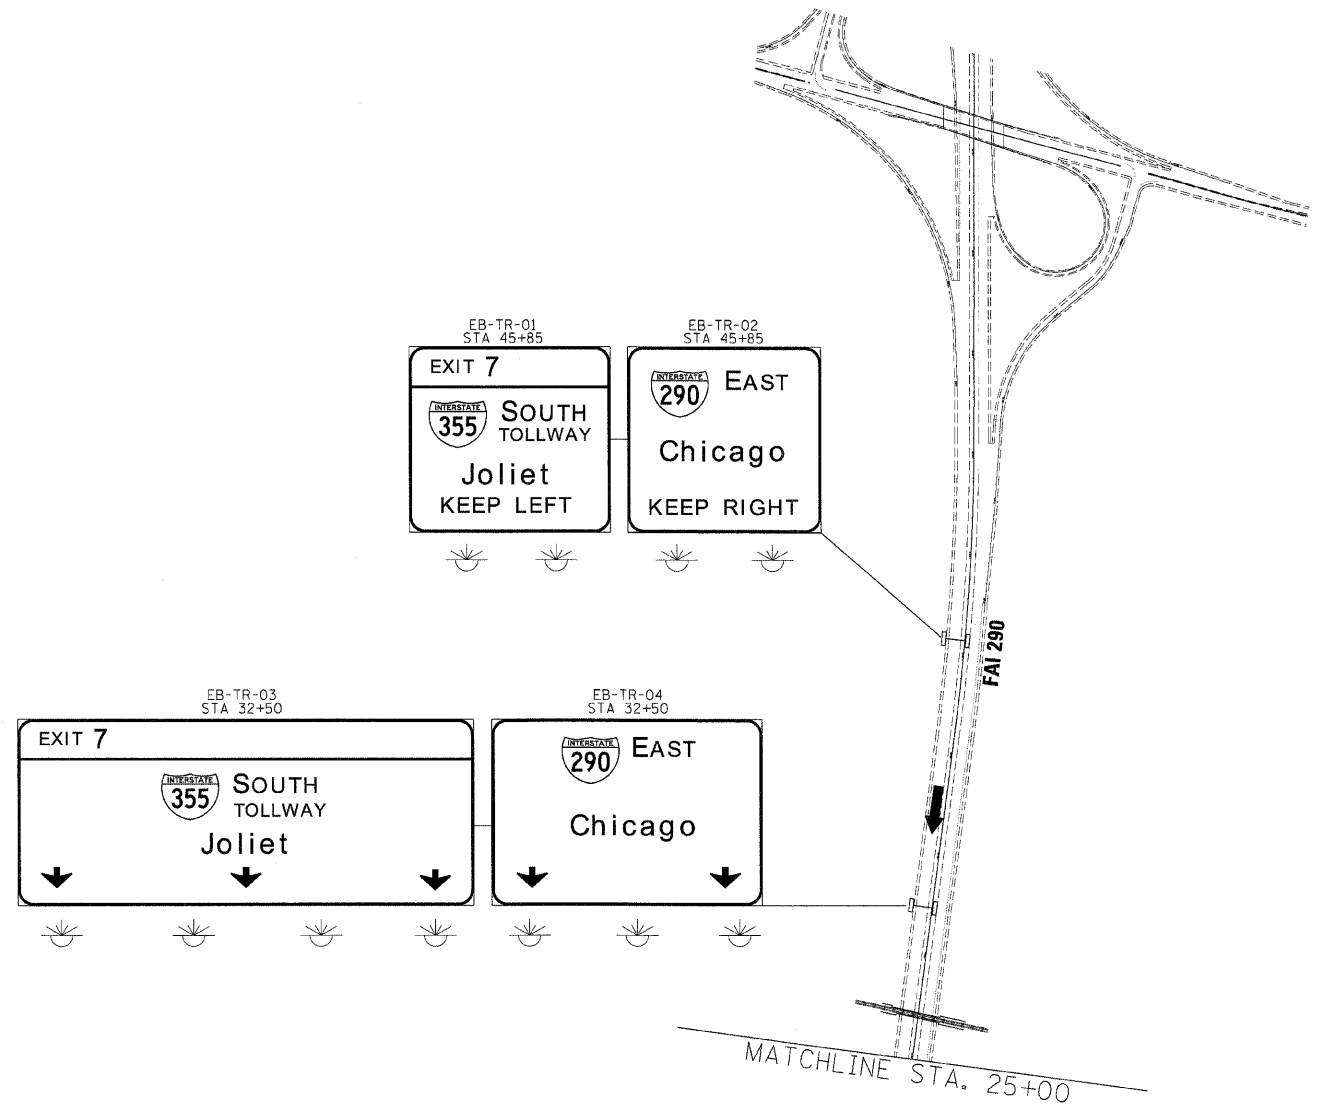

FILE NAME =	DESIGNED - AJP	REVISED -
...\\ppln_48C.C1355.290_Overnight_Detour_01.dwg	DRAWN - TMB	REVISED -
USER NAME = tblank	CHECKED - JJT	REVISED -
PLOT DATE = 11/13/2009	DATE - 10/16/09	REVISED -

benesch

**STATE OF ILLINOIS
DEPARTMENT OF TRANSPORTATION**

DETOUR PLAN I-290 EB OVER I-355		
SCALE: N.T.S.	SHEET NO. 12 OF 115 SHEETS	STA. TO STA.

F.A.I. RTE.	SECTION	COUNTY	TOTAL SHEETS	SHEET NO.
*	22(1, 1-1, 2&3)RS-7	DUPAGE	546	116
*290,355		CONTRACT NO. 60G51		
FED. ROAD DIST. NO. [ILLINOIS] FED. AID PROJECT				