






STA 60+50
LAST EXIT BEFORE TOLLWAY

STA 64+90
Army Trail Rd
 EXIT ONLY

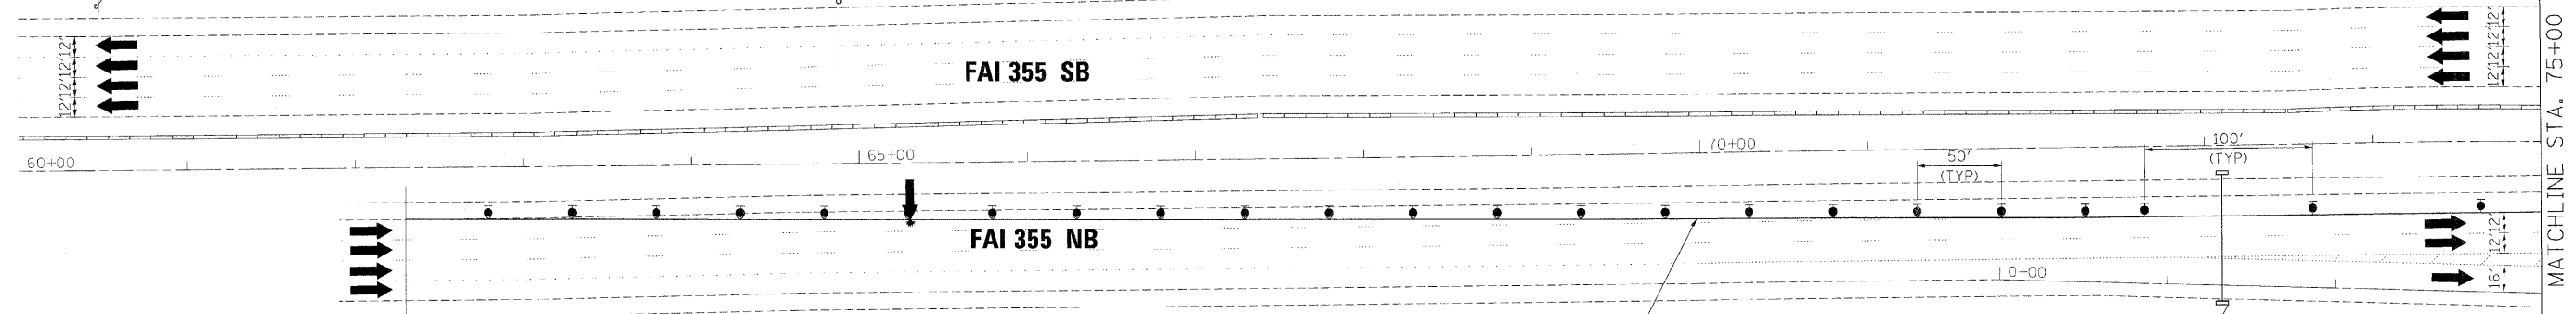

ADVANCE SIGNING
 PER STANDARD 701400

WET REFLECTIVE TEMPORARY TAPE,
 TYPE III, 4 INCH (YELLOW)

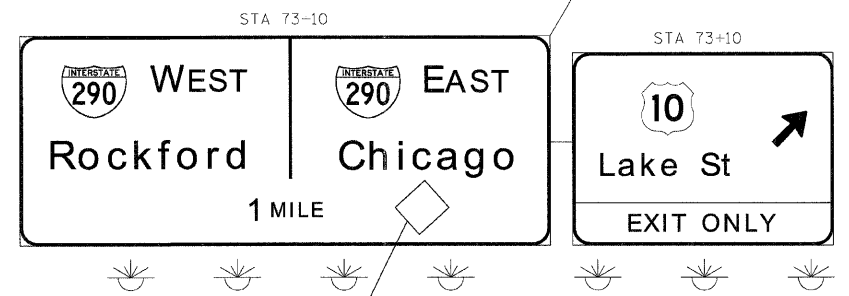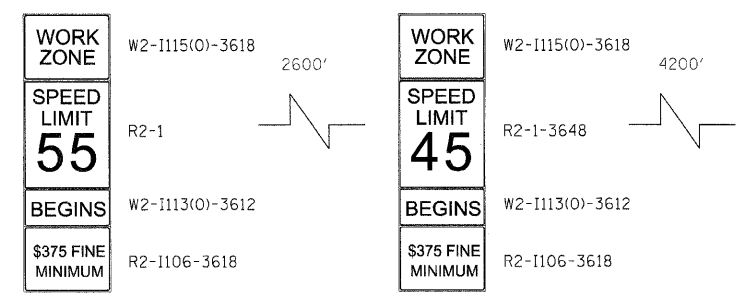

- LEGEND:**
- TEMPORARY SIGN PANELS
 - WORK ZONE
 - TRAFFIC ARROW
 - FLASHING ARROW BOARD
 - TYPE II BARRICADES, DRUMS, OR VERTICAL PANEL W/ STEADY BURNING MONODIRECTIONAL LIGHT
 - TEMPORARY IMPACT ATTENUATORS
 - TEMPORARY CONCRETE BARRIER PLACEMENT OR RELOCATION

FILE NAME =	DESIGNED - AJP	REVISED -
...\\pp1n_fbc_c1_395_mot.ST.1.06.dgn	DRAWN - TMB	REVISED -
USER NAME = tblank	CHECKED - JJT	REVISED -
PLOT DATE = 11/13/2009	DATE - 10/16/09	REVISED -

benesch
 STATE OF ILLINOIS
 DEPARTMENT OF TRANSPORTATION

**MAINTENANCE OF TRAFFIC
 PLAN - STAGE 1**
 SCALE: 1"=50' SHEET NO. 26 OF 115 SHEETS STA. TO STA.

F.A.J. RTE.	SECTION	COUNTY	TOTAL SHEETS	SHEET NO.
• 290, 355	2201, 1-1, 2&3RS-7	DUPAGE	546	130
FED. ROAD DIST. NO.	[ILLINOIS] FED. AID PROJECT		CONTRACT NO. 60G51	