
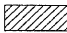





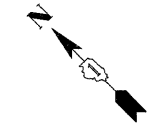
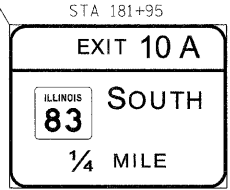
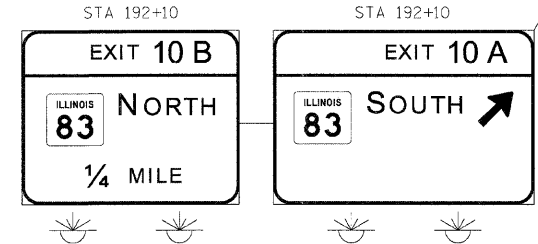
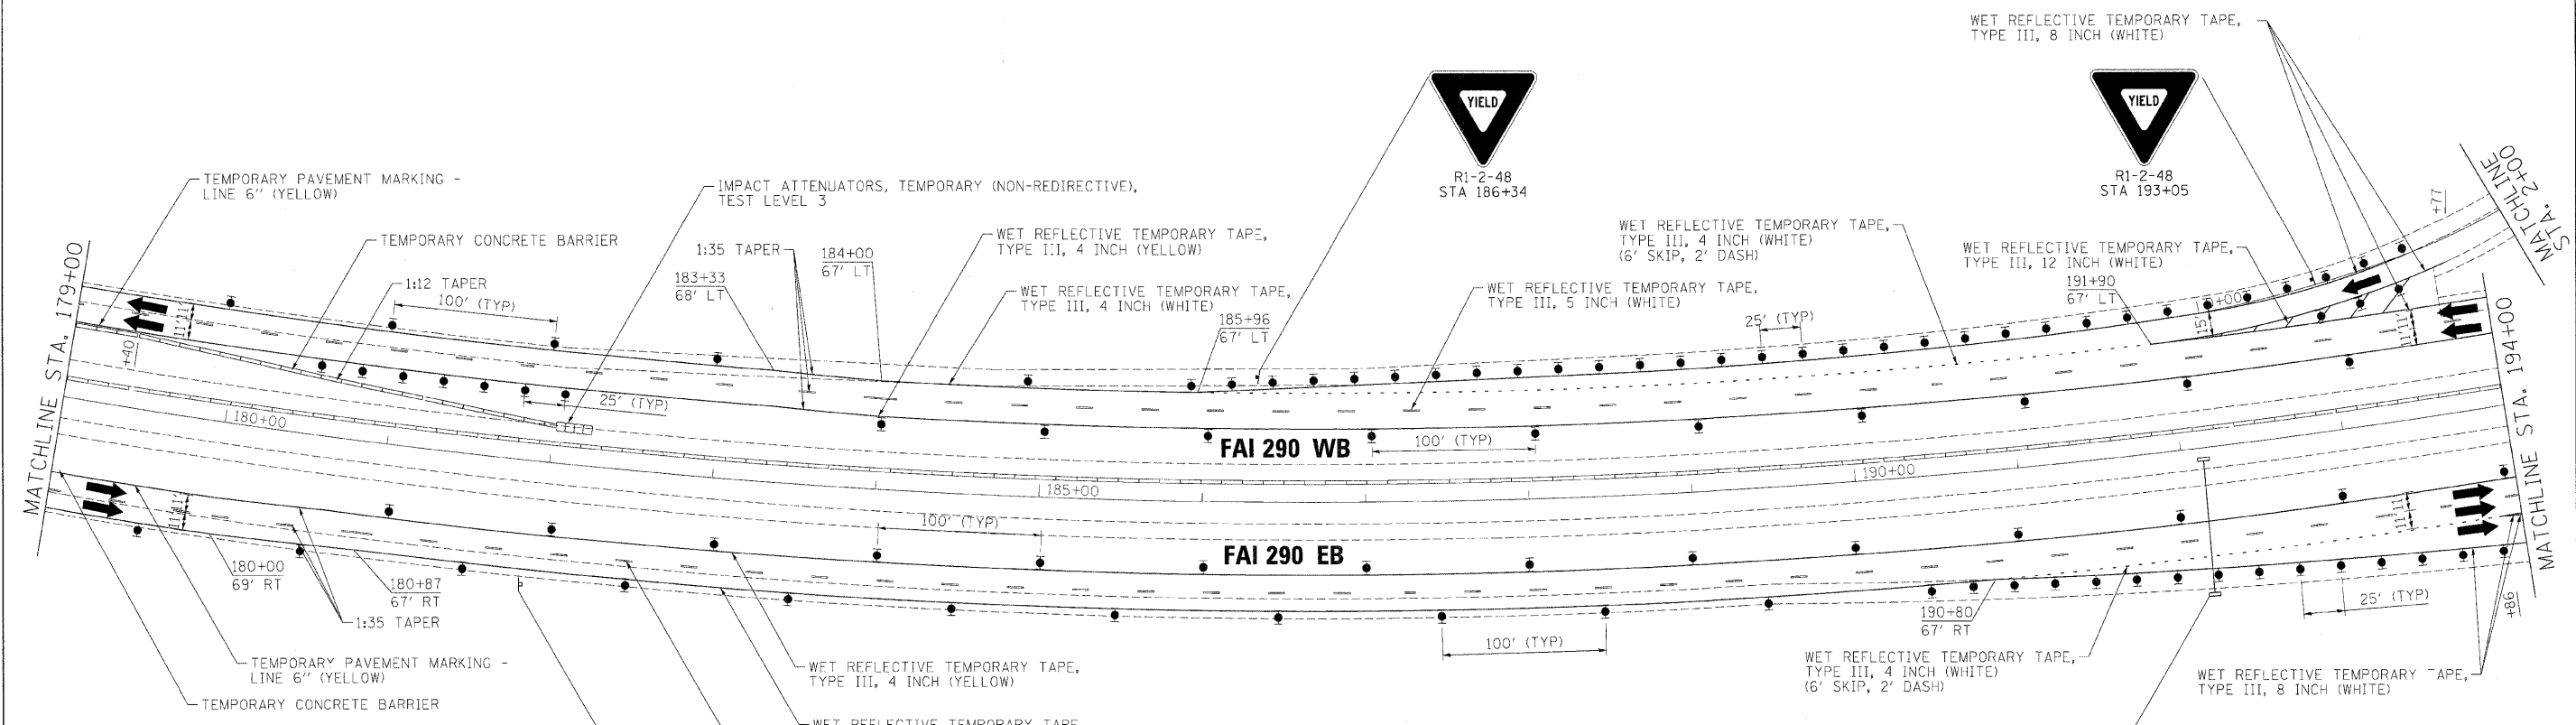


- LEGEND:**
-  TEMPORARY SIGN PANELS
 -  WORK ZONE
 -  TRAFFIC ARROW
 -  FLASHING ARROW BOARD
 -  TYPE II BARRICADES, DRUMS, OR VERTICAL PANEL W/ STEADY BURNING MONODIRECTIONAL LIGHT
 -  TEMPORARY IMPACT ATTENUATORS
 -  TEMPORARY CONCRETE BARRIER PLACEMENT OR RELOCATION



STA 1+55



| | | |
|---------------------------------------|-----------------|-----------|
| FILE NAME = | DESIGNED - AJP | REVISED - |
| ...propn_abc...01.290_mot.ST.1.36.dgn | DRAWN - TMB | REVISED - |
| USER NAME = tblank | CHECKED - JUT | REVISED - |
| PLOT DATE = 11/13/2009 | DATE - 10/16/09 | REVISED - |

benesch

**STATE OF ILLINOIS
DEPARTMENT OF TRANSPORTATION**

**MAINTENANCE OF TRAFFIC
PLAN - STAGE 1**

SCALE: 1"=50' SHEET NO. 46 OF 115 SHEETS STA. TO STA.

| F.A.I. RTE. | SECTION | COUNTY | TOTAL SHEETS | SHEET NO. |
|---------------------|---------------------|---------------------------|--------------|-----------|
| * | 22(1, 1-1, 2&3)RS-7 | DUPAGE | 546 | 150 |
| *290,355 | | CONTRACT NO. 60G51 | | |
| FED. ROAD DIST. NO. | | ILLINOIS FED. AID PROJECT | | |