

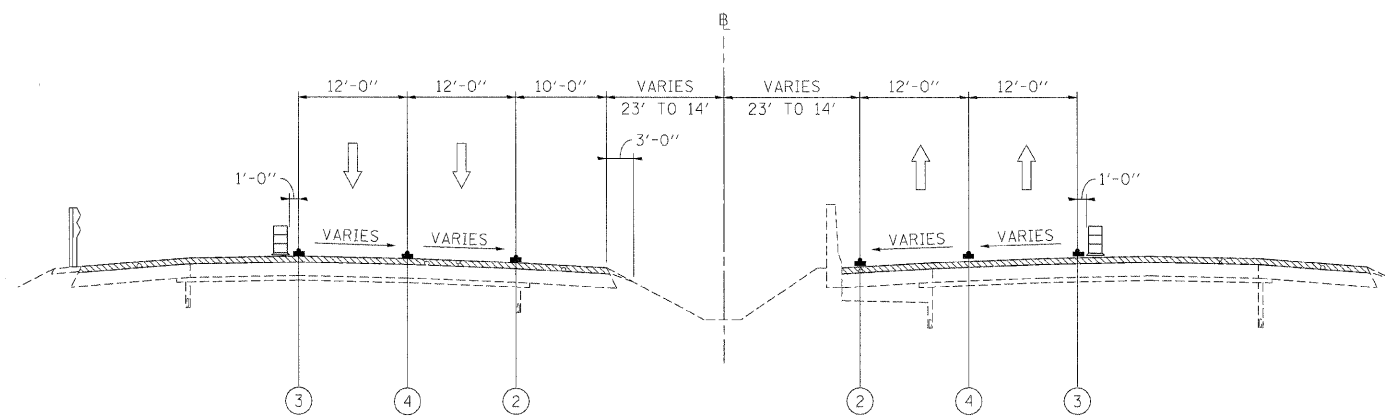
STAGE 2
I-290 MAINTENANCE OF TRAFFIC
TYPICAL SECTION

STA 115+90 TO STA 119+38 (WB FAI 290)
 STA 123+52 TO STA 127+10 (WB FAI 290)
 STA 168+80 TO STA 172+34 (WB FAI 290)
 STA 176+42 TO STA 184+62 (WB FAI 290)
 STA 244+70 TO STA 248+20 (WB FAI 290)

STA 116+40 TO STA 119+90 (EB FAI 290)
 STA 124+11 TO STA 127+60 (EB FAI 290)
 STA 169+10 TO STA 172+60 (EB FAI 290)
 STA 176+60 TO STA 186+18 (EB FAI 290)
 STA 245+27 TO STA 248+80 (EB FAI 290)

BRIDGE OMISSION
 STA 119+38 TO STA 123+52
 STA 172+34 TO STA 176+41
 STA 240+51 TO STA 244+70

BRIDGE OMISSION
 STA 119+90 TO STA 124+11
 STA 172+60 TO STA 176+60
 STA 240+96 TO STA 245+27


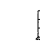
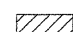


STAGE 2
I-290 MAINTENANCE OF TRAFFIC
TYPICAL SECTION

STA 127+10 TO STA 130+25 (WB FAI 290)
 STA 248+20 TO STA 251+32 (WB FAI 290)

STA 127+60 TO STA 130+75 (EB FAI 290)
 STA 248+80 TO STA 250+75 (EB FAI 290)

LEGEND

- ① EXISTING PAVEMENT MARKING
- ② WET REFLECTIVE TEMPORARY TAPE, - TYPE III, 4 INCH (YELLOW)
- ③ WET REFLECTIVE TEMPORARY TAPE, - TYPE III, 4 INCH (WHITE)
- ④ WET REFLECTIVE TEMPORARY TAPE, - TYPE III, 5 INCH (WHITE)
- ⑤ TEMPORARY PAVEMENT MARKING - LINE 6" (YELLOW) (ON BARRIER)
- ⑥ TEMPORARY PAVEMENT MARKING - LINE 6" (WHITE) (ON BARRIER)
- ⑦ WET REFLECTIVE TEMPORARY TAPE, - TYPE III, 8 INCH (WHITE)
-  TEMPORARY CONCRETE BARRIER
-  TYPE II BARRIER, DRUM, OR VERTICAL BARRICADE WITH STEADY BURN MONODIRECTIONAL LIGHT
-  WORK ZONE

FILE NAME =	DESIGNED - AJP	REVISED -
...rain_ABC.C1.m1.mot.typ.st.2.07.dgn	DRAWN - TMB	REVISED -
USER NAME = tblank	CHECKED - JJT	REVISED -
PLOT DATE = 11/13/2009	DATE - 10/16/09	REVISED -

benesch

STATE OF ILLINOIS
DEPARTMENT OF TRANSPORTATION

MAINTENANCE OF TRAFFIC
TYPICAL SECTION - STAGE 2

SCALE: N.T.S. SHEET NO. 57 OF 115 SHEETS STA. TO STA.

F.A.I. RTE.	SECTION	COUNTY	TOTAL SHEETS	SHEET NO.
•	220, 1-1, 2&3RS-7	DUPAGE	546	161
•290,355		CONTRACT NO. 60C51		
FED. ROAD DIST. NO.	ILLINOIS	FED. AID PROJECT		