


**STAGE 2**  
**I-290 MAINTENANCE OF TRAFFIC**  
**TYPICAL SECTION**  
 STA 230+42 TO STA 228+05 (WB FAI 290)      STA 227+35 TO STA 228+05 (EB FAI 290)

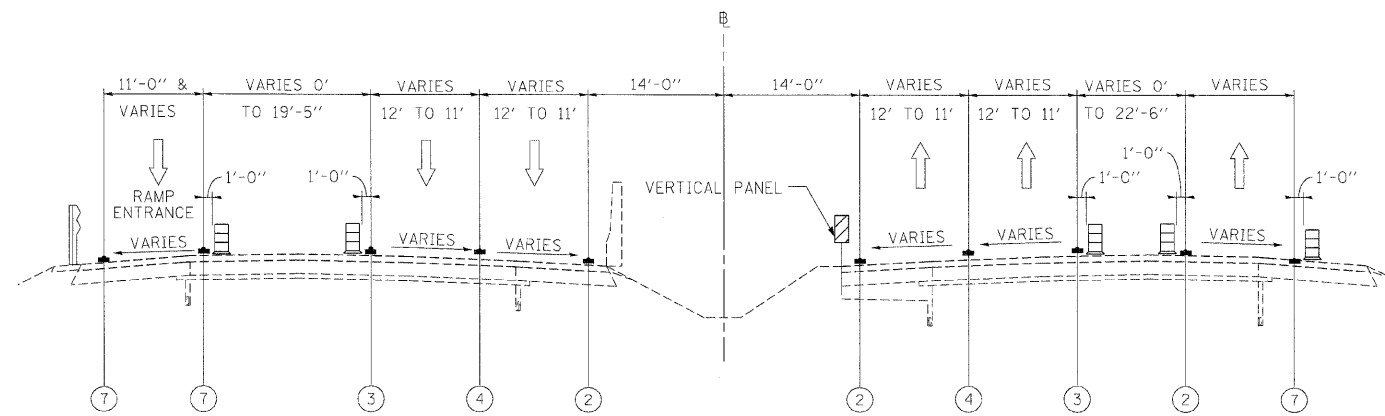

**STAGE 2**  
**I-290 MAINTENANCE OF TRAFFIC**  
**TYPICAL SECTION**  
 STA 184+62 TO STA 200+68 (WB FAI 290)      STA 186+18 TO STA 191+35 (EB FAI 290)

**LEGEND**

- ① EXISTING PAVEMENT MARKING
- ② WET REFLECTIVE TEMPORARY TAPE, - TYPE III, 4 INCH (YELLOW)
- ③ WET REFLECTIVE TEMPORARY TAPE, - TYPE III, 4 INCH (WHITE)
- ④ WET REFLECTIVE TEMPORARY TAPE, - TYPE III, 5 INCH (WHITE)
- ⑤ TEMPORARY PAVEMENT MARKING - LINE 6" (YELLOW) (ON BARRIER)
- ⑥ TEMPORARY PAVEMENT MARKING - LINE 6" (WHITE) (ON BARRIER)
- ⑦ WET REFLECTIVE TEMPORARY TAPE, - TYPE III, 8 INCH (WHITE)
- TEMPORARY CONCRETE BARRIER
- TYPE II BARRIER, DRUM, OR VERTICAL BARRICADE WITH STEADY BURN MONODIRECTIONAL LIGHT
- WORK ZONE

FILE NAME *	DESIGNED - AJP	REVISED -
...\\ppln_08C.D1.m1.mot.tyo.st.2.08.dgn	DRAWN - TMB	REVISED -
USER NAME = tjb ank	CHECKED - JJT	REVISED -
PLOT DATE = 11/13/2009	DATE - 10/16/09	REVISED -

**benesch**

**STATE OF ILLINOIS**  
**DEPARTMENT OF TRANSPORTATION**

<b>MAINTENANCE OF TRAFFIC</b>		F.A.I. RTE.	SECTION	COUNTY	TOTAL SHEETS	SHEET NO.
<b>TYPICAL SECTION - STAGE 2</b>		*	22(1, 1-1, 2&3RS-7	DUPAGE	546	162
SCALE: N.T.S.		SHEET NO. 58 OF 115 SHEETS	STA.	TO STA.	CONTRACT NO. 60651	
			FED. ROAD DIST. NO.	ILLINOIS	FED. AID PROJECT	