


**STAGE 2**  
**I-290 MAINTENANCE OF TRAFFIC**  
**TYPICAL SECTION**

STA 200+68 TO STA 202+86 (WB FAI 290)  
 STA 207+94 TO STA 202+86 (WB FAI 290)  
 BRIDGE OMISSION STA 202+80 TO STA 207+94

STA 191+35 TO STA 203+03 (EB FAI 290)  
 STA 208+08 TO STA 214+00 (EB FAI 290)  
 BRIDGE OMISSION STA 203+03 TO STA 208+08

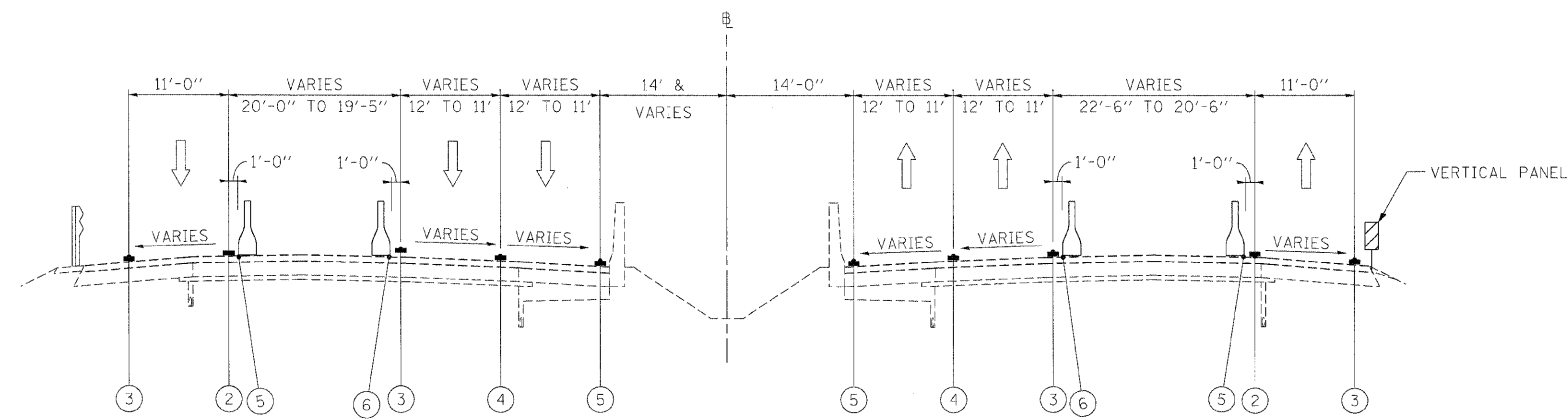

**STAGE 2**  
**I-290 MAINTENANCE OF TRAFFIC**  
**TYPICAL SECTION**

STA 211+40 TO STA 212+10 (WB FAI 290)

STA 214+00 TO STA 214+70 (EB FAI 290)

**LEGEND**

- ① EXISTING PAVEMENT MARKING
- ② WET REFLECTIVE TEMPORARY TAPE, - TYPE III, 4 INCH (YELLOW)
- ③ WET REFLECTIVE TEMPORARY TAPE, - TYPE III, 4 INCH (WHITE)
- ④ WET REFLECTIVE TEMPORARY TAPE, - TYPE III, 5 INCH (WHITE)
- ⑤ TEMPORARY PAVEMENT MARKING - LINE 6" (YELLOW) (ON BARRIER)
- ⑥ TEMPORARY PAVEMENT MARKING - LINE 6" (WHITE) (ON BARRIER)
- ⑦ WET REFLECTIVE TEMPORARY TAPE, - TYPE III, 8 INCH (WHITE)
- TEMPORARY CONCRETE BARRIER
- TYPE II BARRIER, DRUM, OR VERTICAL BARRICADE WITH STEADY BURN MONODIRECTIONAL LIGHT
- WORK ZONE

FILE NAME #	DESIGNED - AJP	REVISED -
...\\prip\h_abc\cl\ml\mot_tgp.st.2.09.dgn	DRAWN - TMB	REVISED -
USER NAME = tblank	CHECKED - JJT	REVISED -
PLOT DATE = 11/13/2009	DATE - 10/16/09	REVISED -

**benesch**

**STATE OF ILLINOIS**  
**DEPARTMENT OF TRANSPORTATION**

**MAINTENANCE OF TRAFFIC**  
**TYPICAL SECTION - STAGE 2**

SCALE: N.T.S. SHEET NO. 59 OF 115 SHEETS STA. TO STA.

F.A.I. RTE.	SECTION	COUNTY	TOTAL SHEETS	SHEET NO.
290, 355	22(1, 1-1, 2&3)RS-7	DUPAGE	546	163
FED. ROAD DIST. NO. [ILLINOIS] FED. AID PROJECT			CONTRACT NO. 60G51	