


STAGE 2
I-290 MAINTENANCE OF TRAFFIC
TYPICAL SECTION

STA 212+10 TO STA 221+92 (WB FAI 290)
 STA 226+19 TO STA 230+42 (WB FAI 290)
 BRIDGE OMISSION
 STA 221+92 TO STA 226+19

STA 218+30 TO STA 221+34 (EB FAI 290)
 STA 225+84 TO STA 227+85 (EB FAI 290)
 BRIDGE OMISSION
 STA 221+34 TO STA 225+84

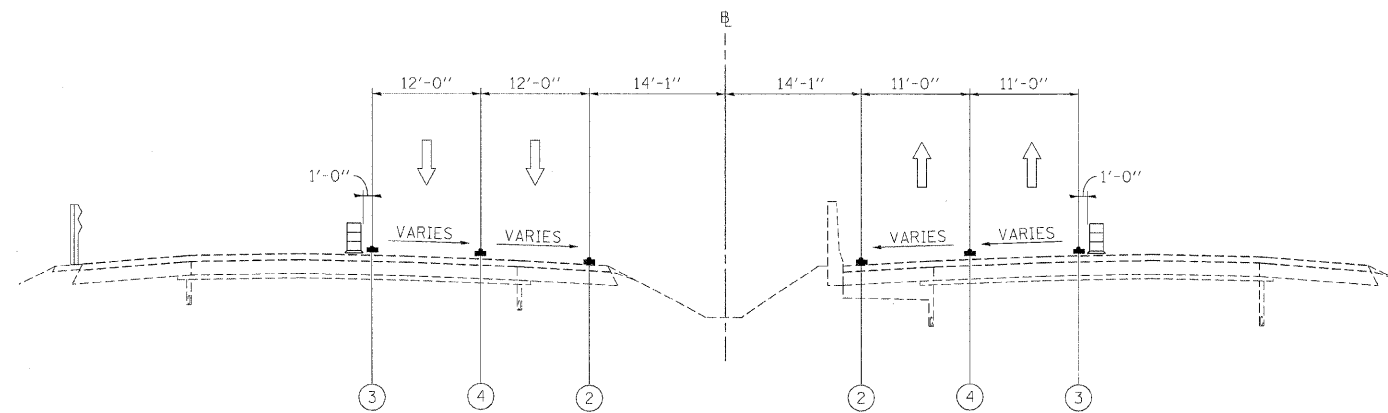

STAGE 2
I-290 MAINTENANCE OF TRAFFIC
TYPICAL SECTION

STA 228+05 TO STA 239+52 (WB FAI 290)

STA 228+05 TO STA 238+23 (EB FAI 290)

LEGEND

- ① EXISTING PAVEMENT MARKING
- ② WET REFLECTIVE TEMPORARY TAPE, - TYPE III, 4 INCH (YELLOW)
- ③ WET REFLECTIVE TEMPORARY TAPE, - TYPE III, 4 INCH (WHITE)
- ④ WET REFLECTIVE TEMPORARY TAPE, - TYPE III, 5 INCH (WHITE)
- ⑤ TEMPORARY PAVEMENT MARKING - LINE 6" (YELLOW) (ON BARRIER)
- ⑥ TEMPORARY PAVEMENT MARKING - LINE 6" (WHITE) (ON BARRIER)
- ⑦ WET REFLECTIVE TEMPORARY TAPE, - TYPE III, 8 INCH (WHITE)
- TEMPORARY CONCRETE BARRIER
- TYPE II BARRIER, DRUM, OR VERTICAL BARRICADE WITH STEADY BURN MONODIRECTIONAL LIGHT
- WORK ZONE

FILE NAME =	DESIGNED - AJP	REVISED -
...AppIn_ABC_C1_ml_mot_typ.st.2.10.dgn	DRAWN - TMB	REVISED -
USER NAME = tblank	CHECKED - JJT	REVISED -
PLOT DATE = 11/13/2009	DATE - 10/16/09	REVISED -

benesch

STATE OF ILLINOIS
DEPARTMENT OF TRANSPORTATION

MAINTENANCE OF TRAFFIC
TYPICAL SECTION - STAGE 2

SCALE: N.T.S. SHEET NO. 60 OF 115 SHEETS STA. TO STA.

F.A.I. RTE.	SECTION	COUNTY	TOTAL SHEETS	SHEET NO.
•	224, 1-1, 2&3RS-7	DUPAGE	546	164
•290,355		CONTRACT NO.	60G51	
FED. ROAD DIST. NO.	ILLINOIS	FED. AID PROJECT		