






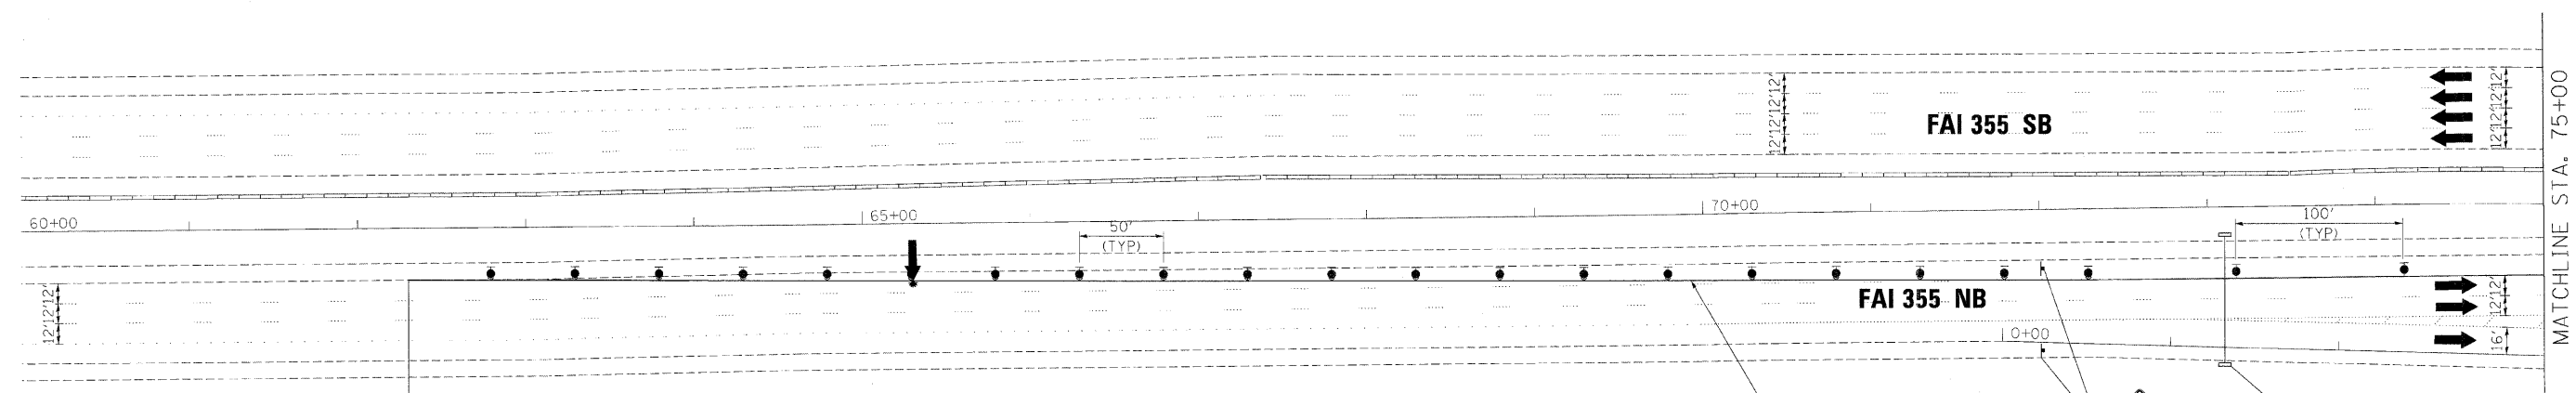






- LEGEND:**
-  TEMPORARY SIGN PANELS
 -  WORK ZONE
 -  TRAFFIC ARROW
 -  FLASHING ARROW BOARD
 -  TYPE II BARRICADES, DRUMS, OR VERTICAL PANEL W/ STEADY BURNING MONODIRECTIONAL LIGHT
 -  TEMPORARY IMPACT ATTENUATORS
 -  TEMPORARY CONCRETE BARRIER PLACEMENT OR RELOCATION



ADVANCED SIGNING
PER STANDARD 701400

WET REFLECTIVE TEMPORARY TAPE,
TYPE III, 4 INCH (YELLOW)
PLACED IN STAGE 1

W1-4R2(O)-48
STA 72+00

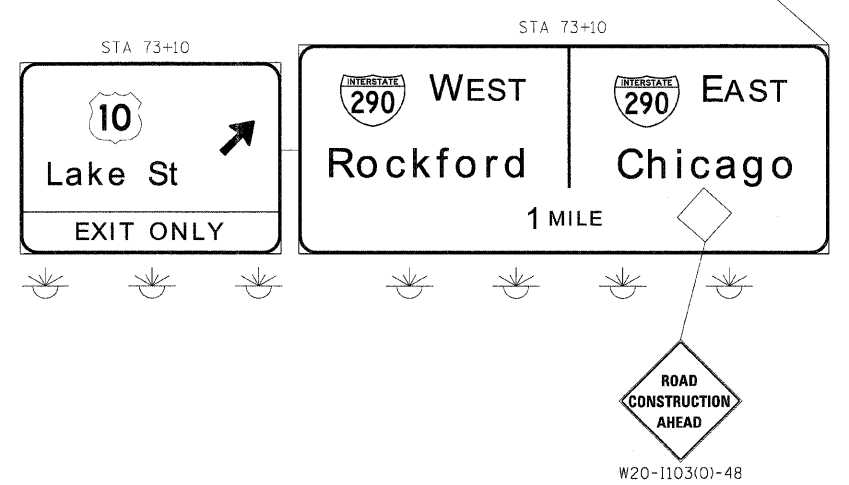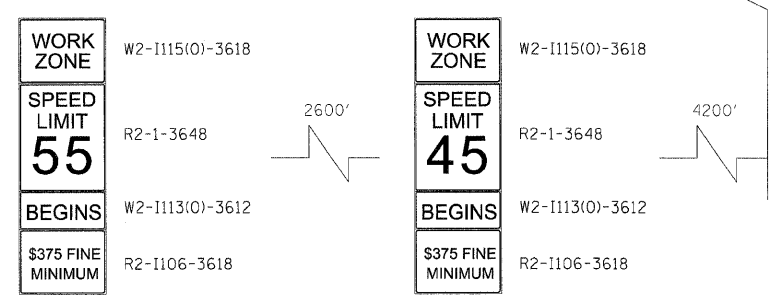

FILE NAME =	DESIGNED - AJP	REVISED -
...\\prpln_abc\cl_395_mot.ST.2.06.dgn	DRAWN - TMB	REVISED -
USER NAME = sblank	CHECKED - JJT	REVISED -
PLDT DATE = 11/13/2009	DATE - 10/16/09	REVISED -

benesch

**STATE OF ILLINOIS
DEPARTMENT OF TRANSPORTATION**

**MAINTENANCE OF TRAFFIC
PLAN - STAGE 2**

SCALE: 1"=50' SHEET NO. 62 OF 115 SHEETS STA. TO STA.

F.A.I. RTE.	SECTION	COUNTY	TOTAL SHEETS	SHEET NO.
• 290.355	22(1, 1-1, 2&3)RS-7	DUPAGE	546	166
FED. ROAD DIST. NO. [ILLINOIS] FED. AID PROJECT		CONTRACT NO. 60651		