






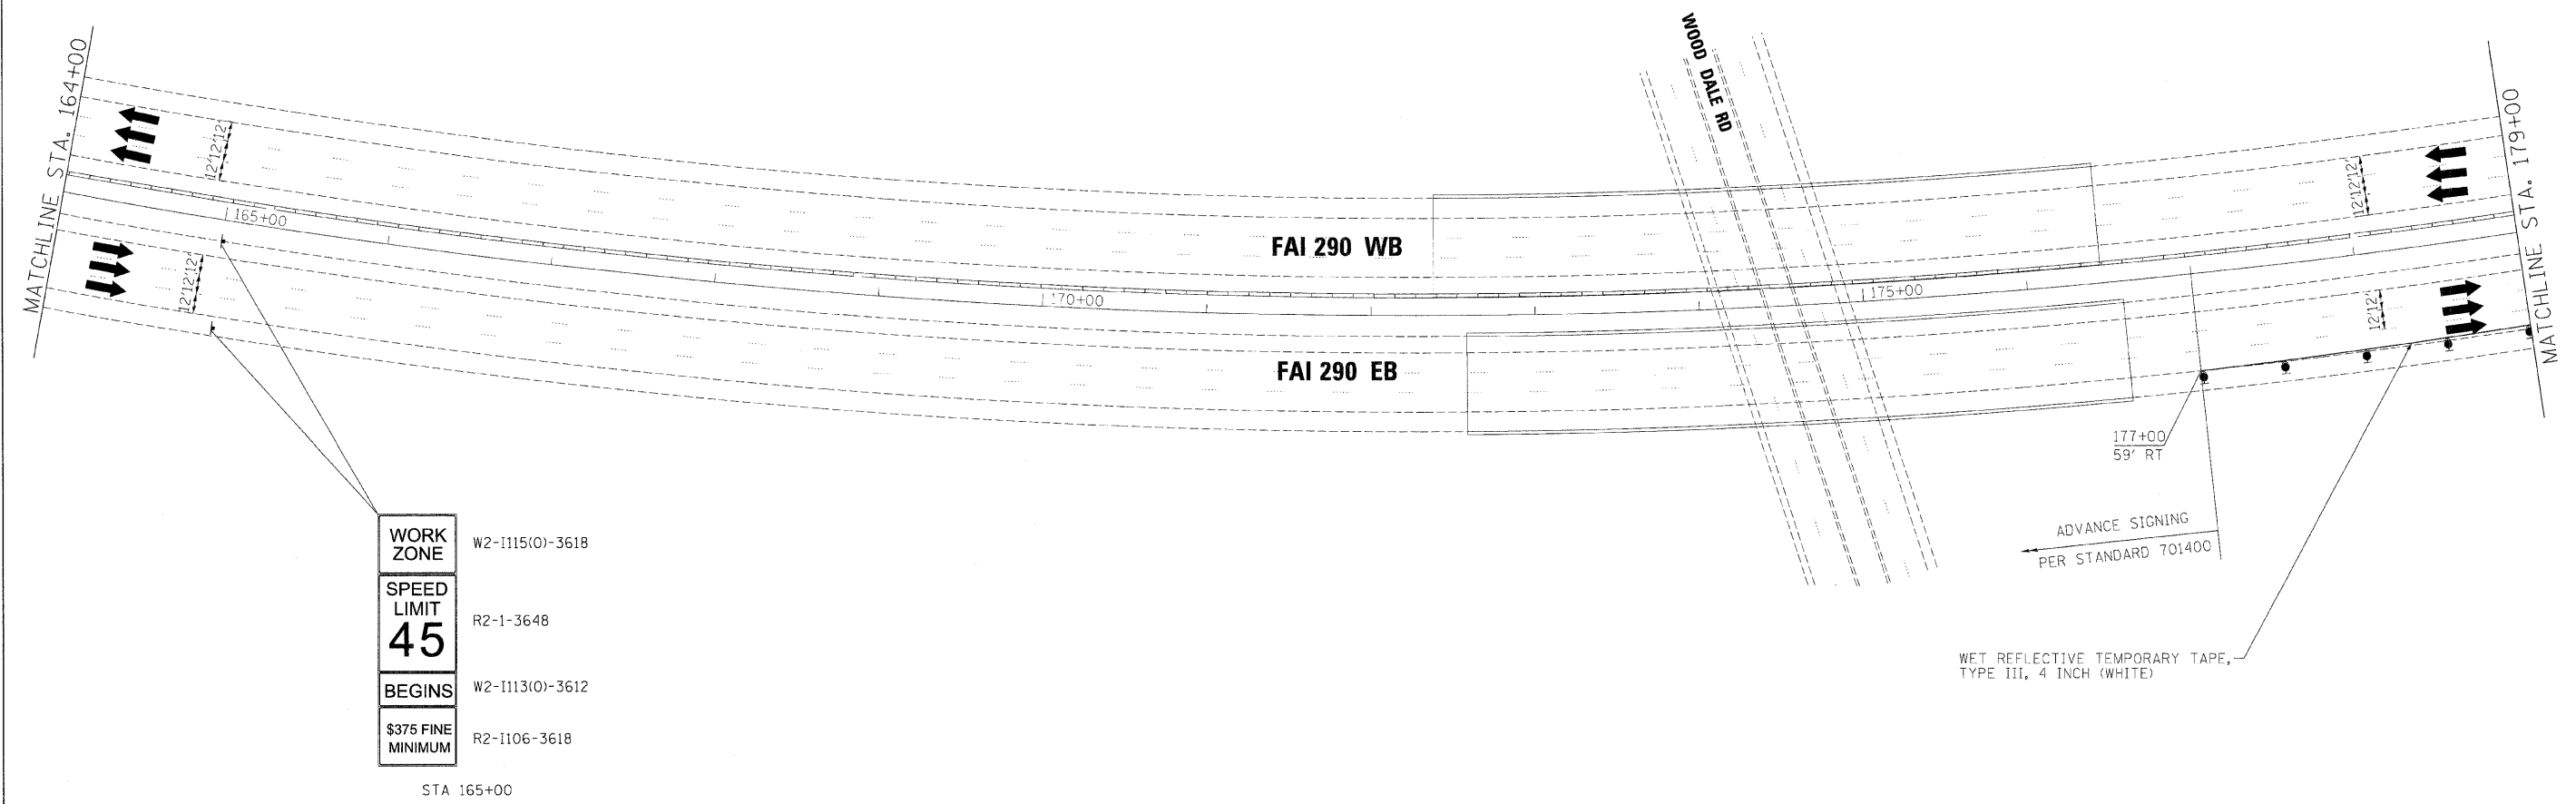


- LEGEND:**
-  TEMPORARY SIGN PANELS
 -  WORK ZONE
 -  TRAFFIC ARROW
 -  FLASHING ARROW BOARD
 -  TYPE II BARRICADES, DRUMS, OR VERTICAL PANEL W/ STEADY BURNING MONODIRECTIONAL LIGHT
 -  TEMPORARY IMPACT ATTENUATORS
 -  TEMPORARY CONCRETE BARRIER PLACEMENT OR RELOCATION



WORK ZONE	W2-1115(0)-3618
SPEED LIMIT 45	R2-1-3648
BEGINS	W2-1113(0)-3612
\$375 FINE MINIMUM	R2-1106-3618

STA 165+00

WET REFLECTIVE TEMPORARY TAPE, TYPE III, 4 INCH (WHITE)

FILE NAME =	DESIGNED - AJP	REVISED -
...\\prplc-abc-cl-298-met-ST_3_05.dgn	DRAWN - TMB	REVISED -
USER NAME = tblank	CHECKED - JJT	REVISED -
PLCT DATE = 11/19/2009	DATE - 10/16/09	REVISED -

benesch

**STATE OF ILLINOIS
DEPARTMENT OF TRANSPORTATION**

MAINTENANCE OF TRAFFIC PLAN - STAGE 3	
SCALE: 1"=50'	SHEET NO. 102 OF 115 SHEETS
STA.	TO STA.

F.A.I. RTE.	SECTION	COUNTY	TOTAL SHEETS	SHEET NO.
• 290,355	22(1, 1-1, 2&3)RS-7	DUPAGE	546	206
FED. ROAD DIST. NO.	ILLINOIS FED. AID PROJECT		CONTRACT NO. 60G51	