



STATE OF ILLINOIS  
DEPARTMENT OF TRANSPORTATION

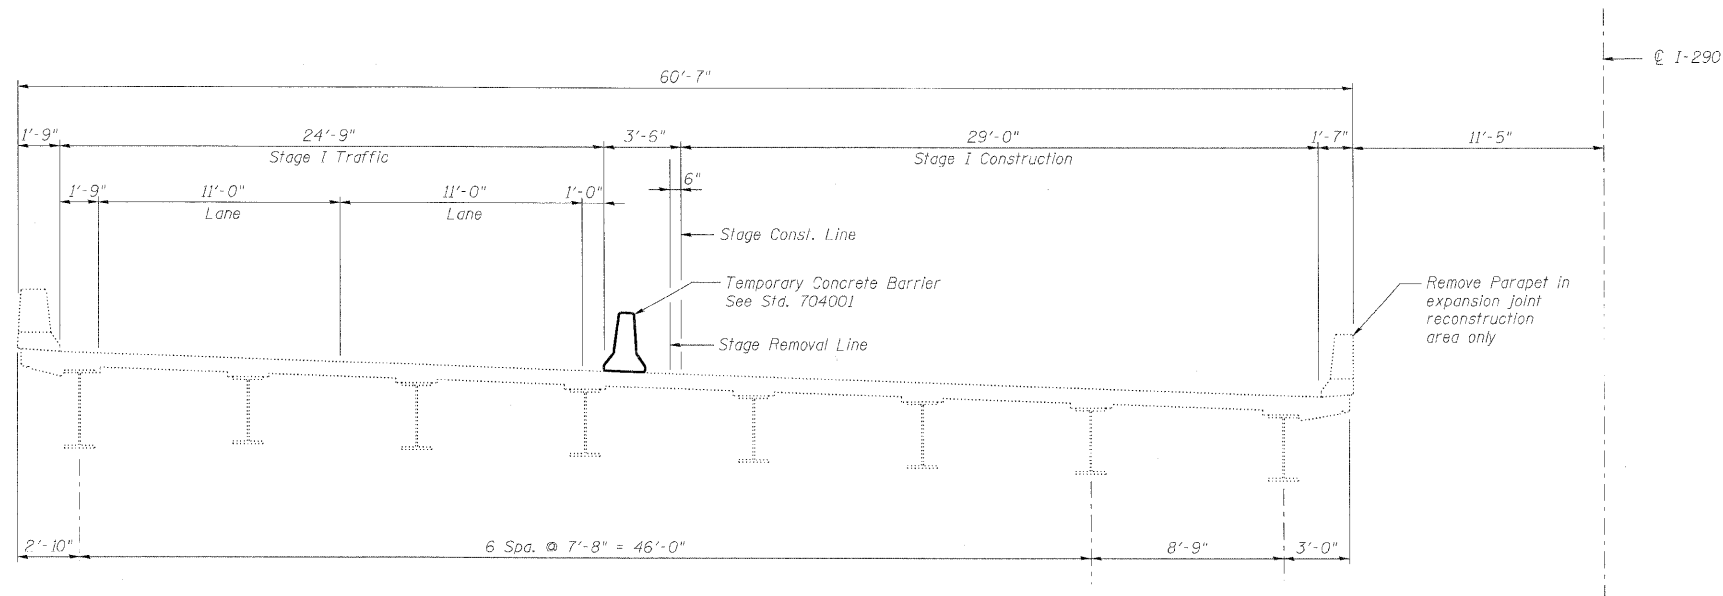

**STAGE I CROSS SECTION**  
(Looking East)

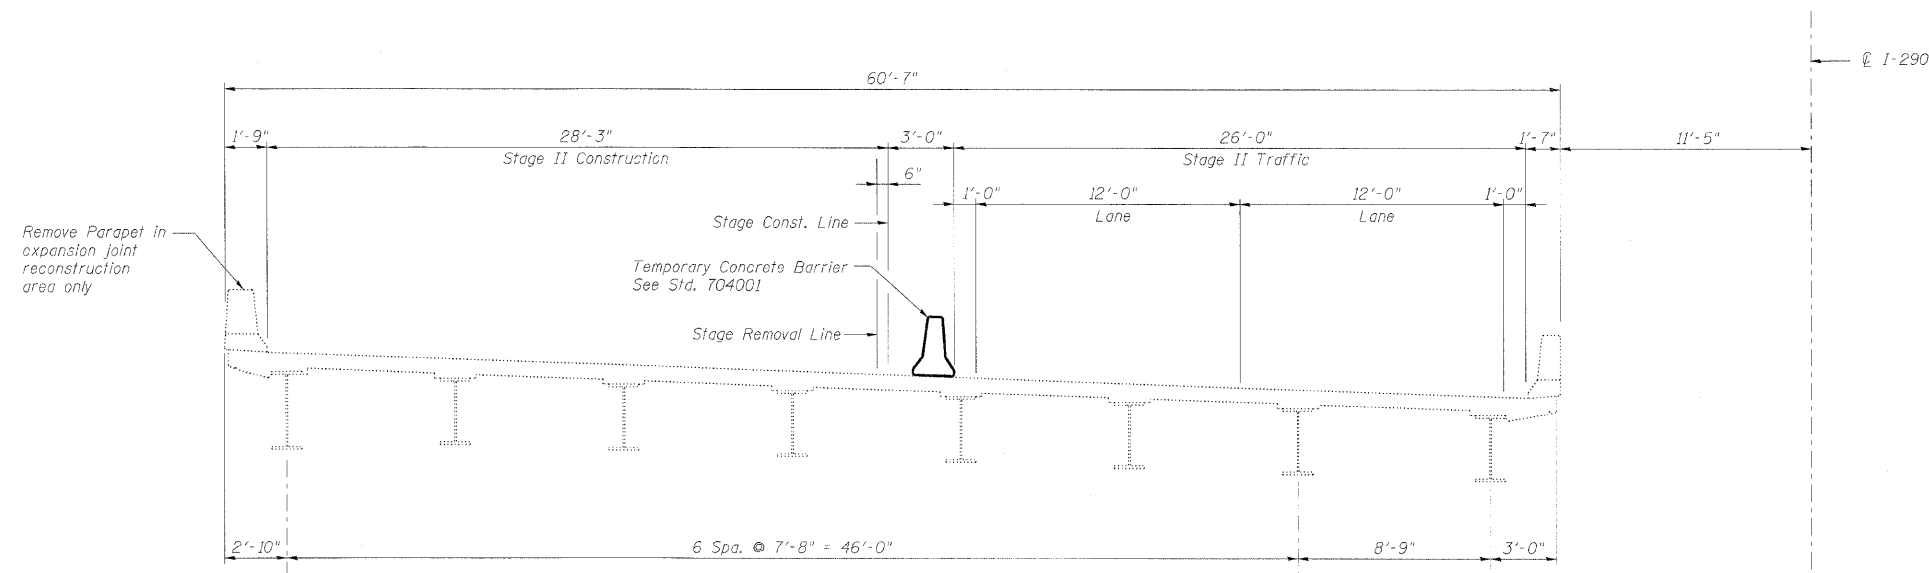

**STAGE II CROSS SECTION**  
(Looking East)

**Note:**

For quantity of Temporary Concrete Barrier, see roadway plans.

DESIGNED	-	MFB
CHECKED	-	MAC
DRAWN	-	VH
CHECKED	-	KWS

**STAGE CONSTRUCTION DETAILS**  
**STRUCTURE NO. 022-0098**

**benesch**

alfred benesch & company  
Engineers • Surveyors • Planners  
205 North Michigan Avenue, Suite 2400  
Chicago, Illinois 60601  
312-565-0450 Job No. 10060

SHEET NO. 3	F.A.I. RTE.	SECTION	COUNTY	TOTAL SHEETS	SHEET NO.
	290 355	22(1, 1-1, 2&3)RS-7	DUPAGE	546	257
8 SHEETS	CONTRACT NO. 60G51				
FED. ROAD DIST. NO.		ILLINOIS	FED. AID PROJECT		