


STATE OF ILLINOIS
DEPARTMENT OF TRANSPORTATION

STATE OF ILLINOIS
DEPARTMENT OF PUBLIC WORKS & BUILDINGS
DIVISION OF HIGHWAYS

290	283	DUPAGE	456	268
-----	-----	--------	-----	-----

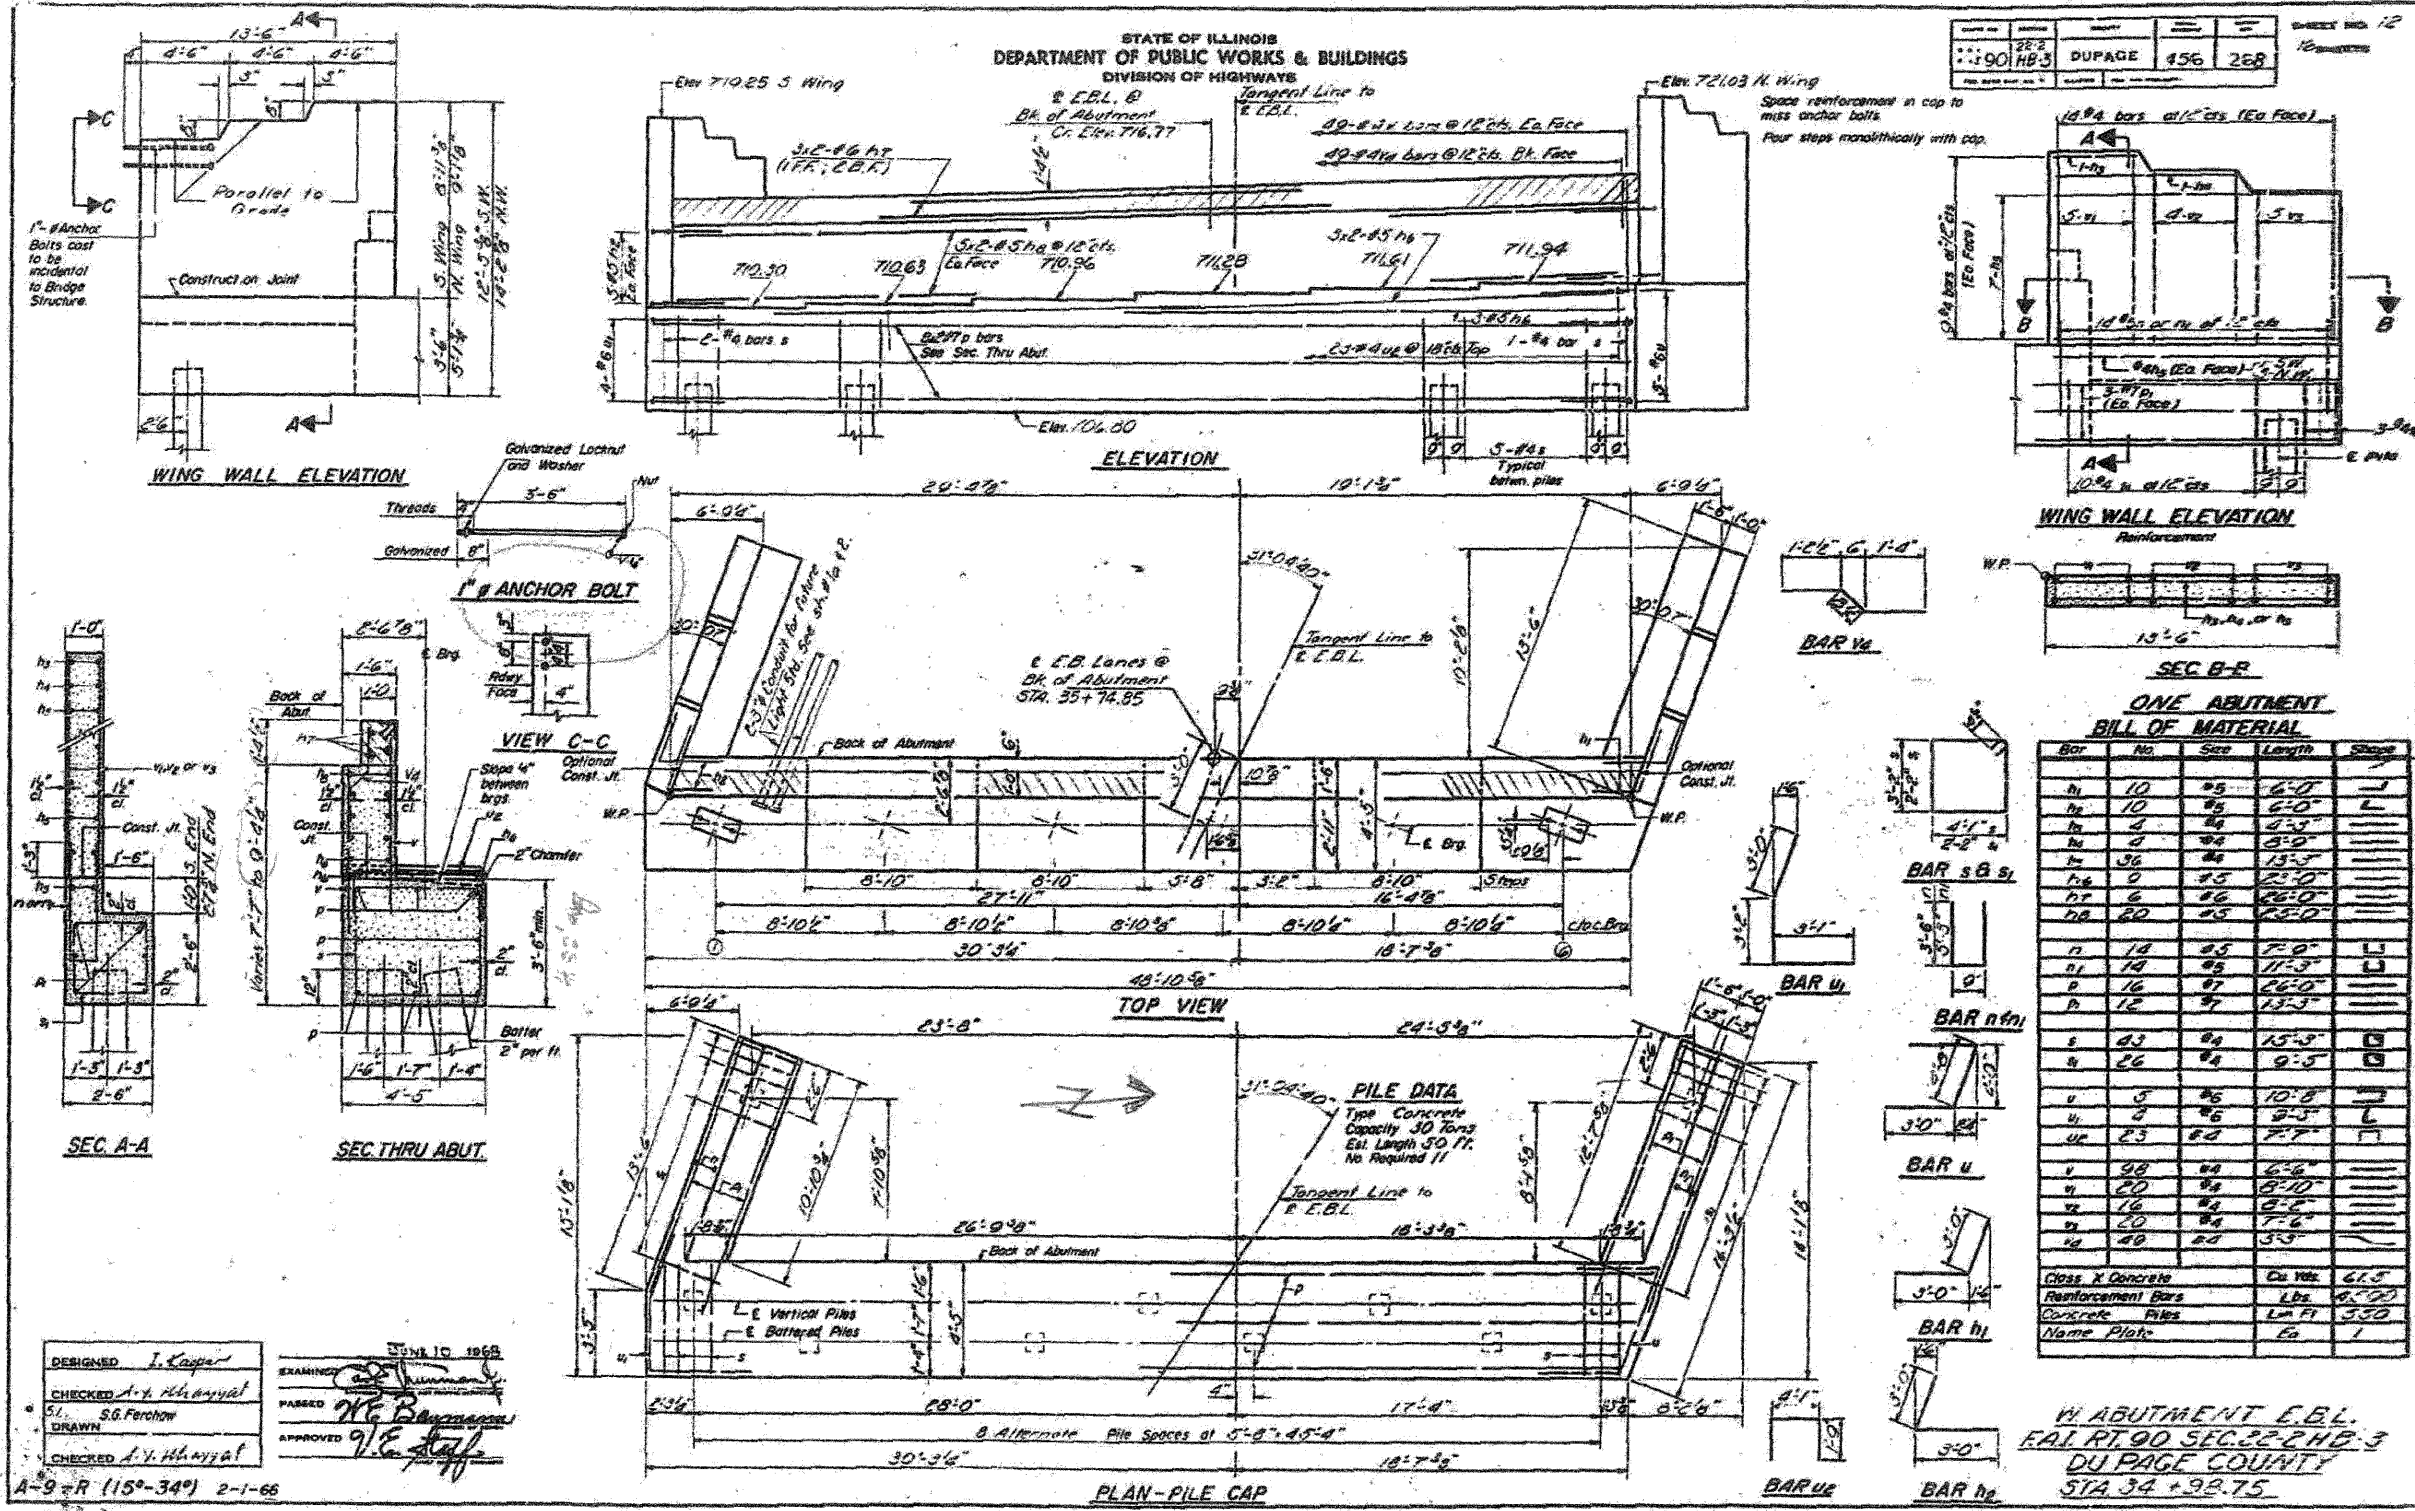

DESIGNED I. Kappas
CHECKED A. V. Hanyat
DRAWN S. G. Fenchow
APPROVED A. V. Hanyat

EXAMINED
PASSED
APPROVED

DATE 10 1965

A-9-R (15°-34°) 2-1-66

FOR INFORMATION ONLY

benesch

alfred benesch & company
Engineers - Surveyors - Planners
205 North Michigan Avenue, Suite 2400
Chicago, Illinois 60601
312-566-0450 Job No. 10050

SHEET NO. 17 18 SHEETS	F.A.I. RTE. 290/355	SECTION 22(1, 1-1, 2&3)RS-7	COUNTY DUPAGE	TOTAL SHEETS 546	SHEET NO. 279
	CONTRACT NO. 60G51			FED. ROAD DIST. NO. ILLINOIS FED. AID PROJECT	

EXISTING PLAN INFORMATION 5 OF 6
STRUCTURE NO. 022-0099

x:\100000s\10050\engineering\documents\contract\1\SN_022_0099_Church-St_0099-60G51-017-Exisplan_05.dgn 18:00:55 11/12/2009