


STATE OF ILLINOIS  
DEPARTMENT OF TRANSPORTATION

STATE OF ILLINOIS  
DEPARTMENT OF PUBLIC WORKS & BUILDINGS  
DIVISION OF HIGHWAYS

PROJECT NO.	290	NO. 2	DUPAGE	456	249
SHEET NO. 29					
SHEETS 30					

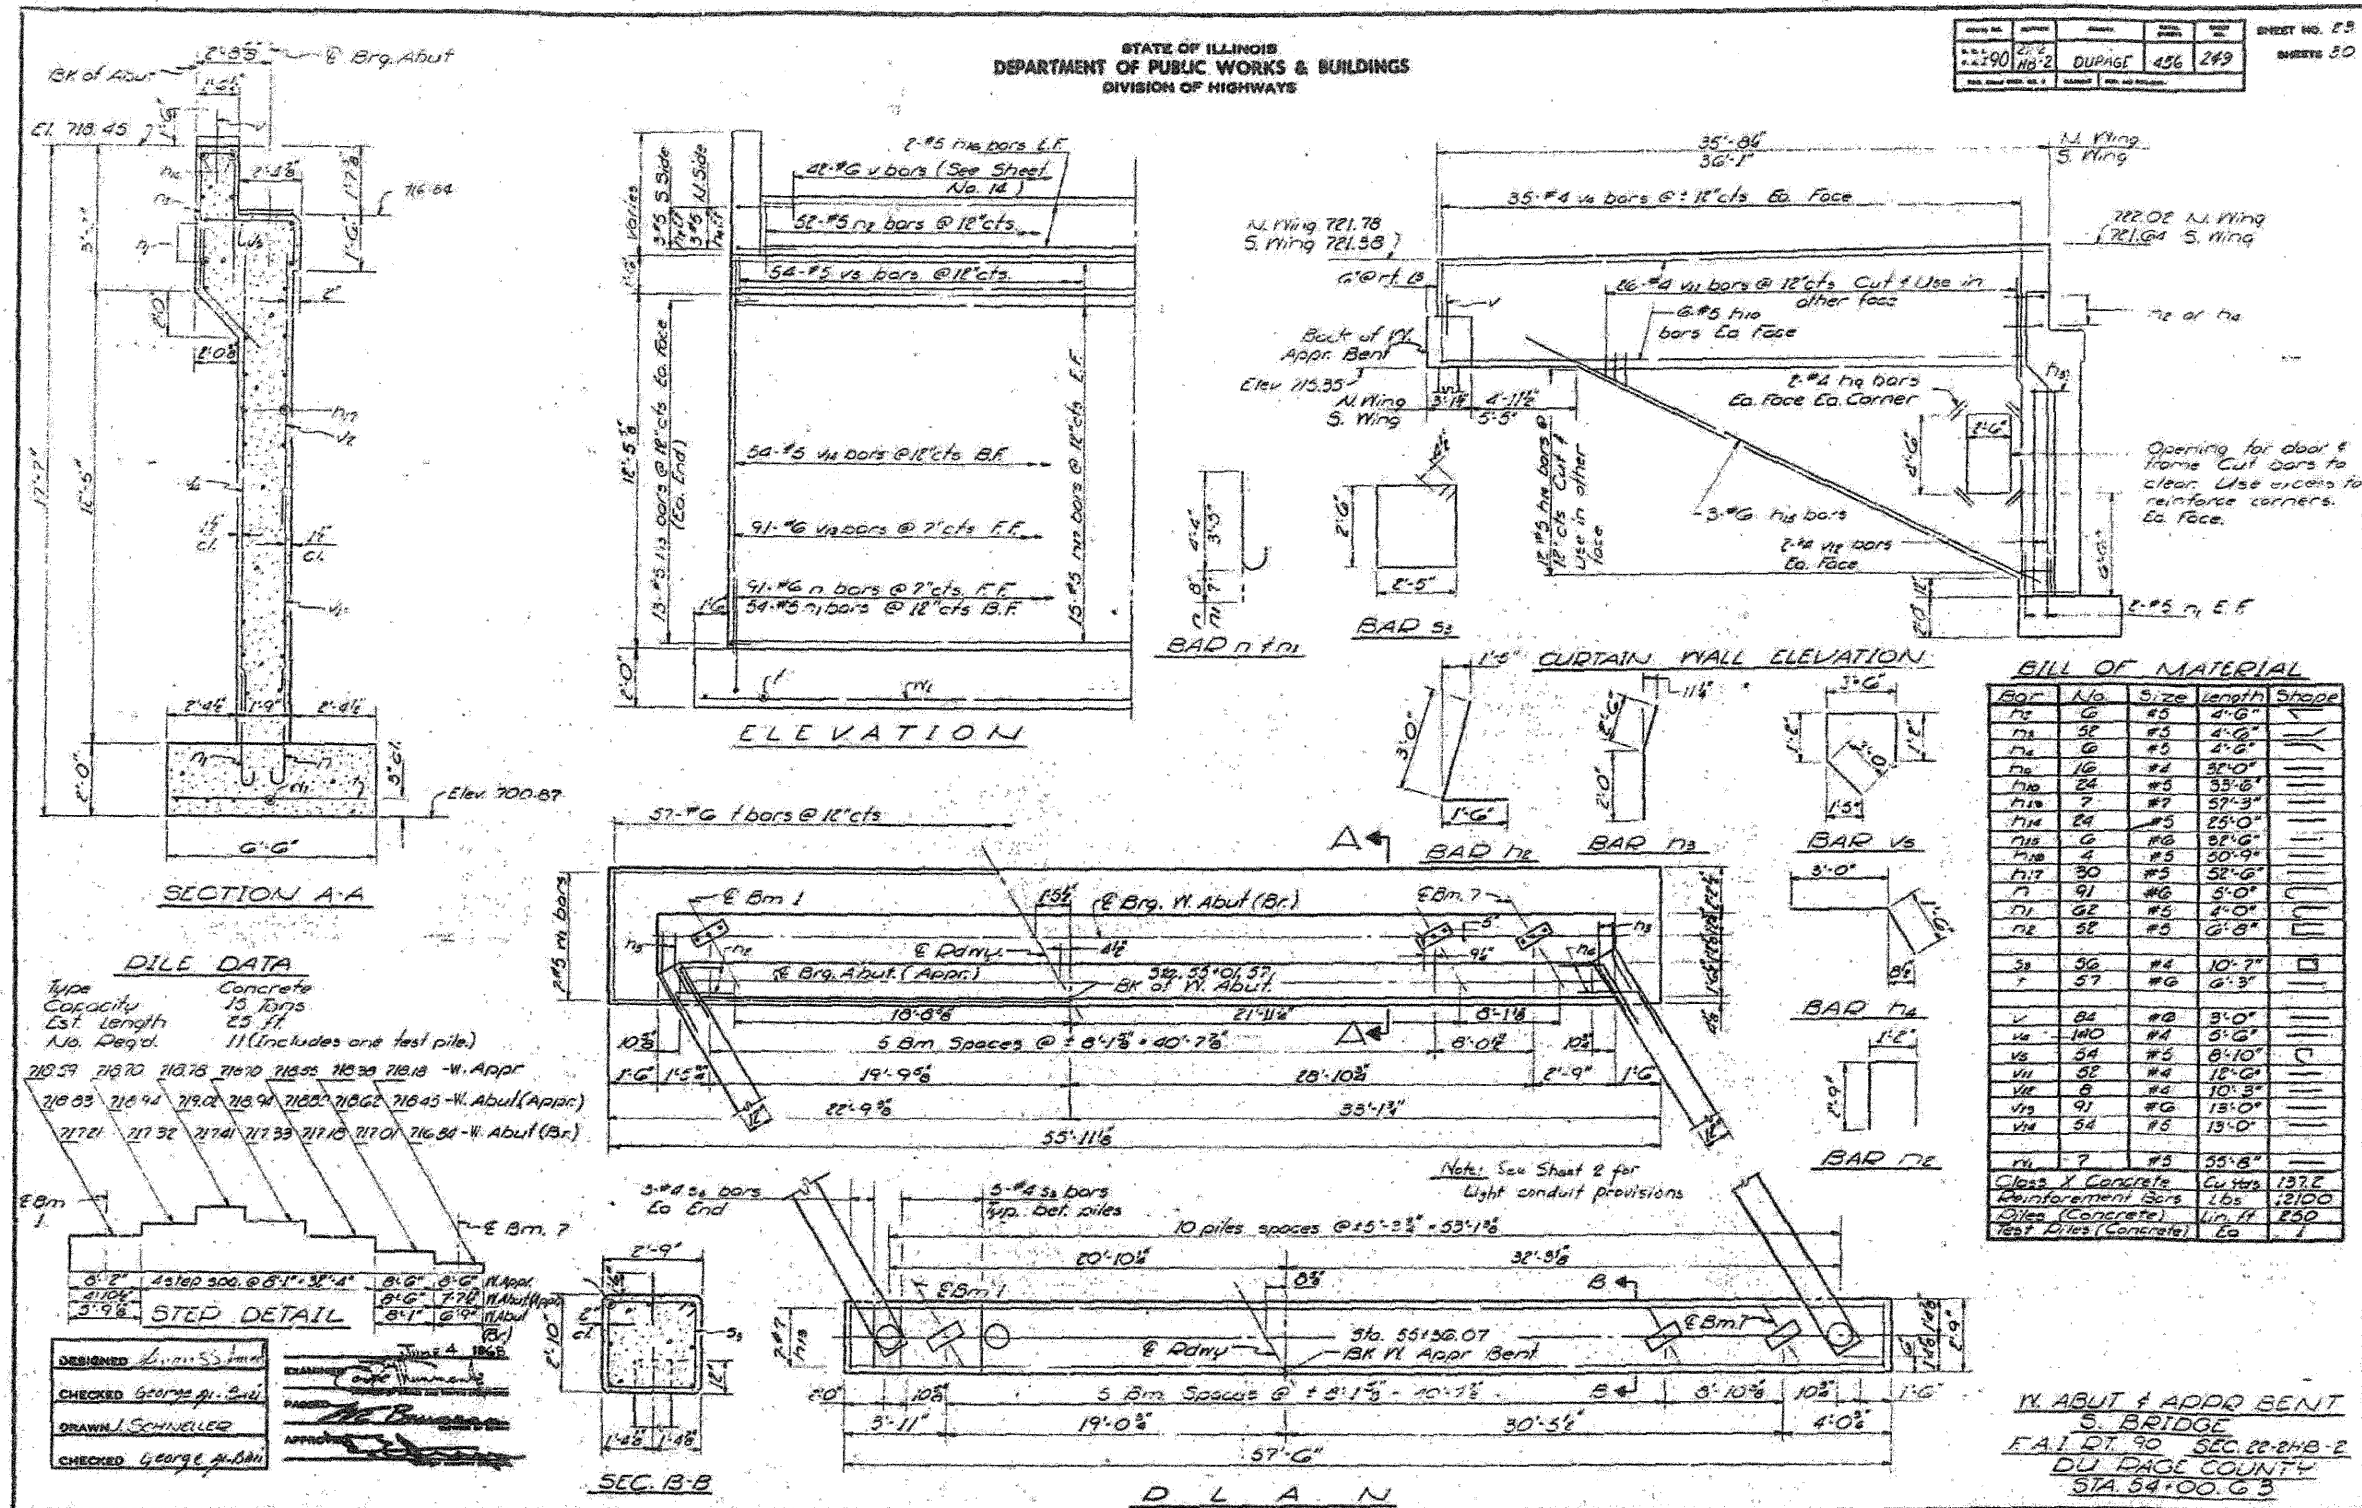

**DILE DATA**

Type	Concrete
Capacity	15 tons
Est. length	25 ft
No. Req'd.	11 (Includes one test pile)

710.59 710.70 710.78 710.80 710.85 710.88 710.88 - W. Appr

710.83 710.94 710.92 710.94 710.92 710.92 710.94 - W. Abut (Appr)

717.21 717.32 717.41 717.33 717.13 717.01 716.84 - W. Abut (Br)

DESIGNED *[Signature]*

CHECKED *George M. Bau*

DRAWN *J. SCHNEIDER*

CHECKED *George M. Bau*

FOR INFORMATION ONLY

**benesch**  
Engineers - Surveyors - Planners  
205 North Michigan Avenue, Suite 2400  
Chicago, Illinois 60601  
312-565-0450 Job No. 10050

SHEET NO. 10	F.A.I. RTE. 290	SECTION 22(1, 1-1, 2&3)RS-7	COUNTY DUPAGE	TOTAL SHEETS 546	SHEET NO. 299
CONTRACT NO. 60G51					
FED. ROAD DIST. NO. ILLINOIS FED. AID PROJECT					

EXISTING PLAN INFORMATION  
STRUCTURE NO. 022-0102

W. ABUT & APPR BENT  
S. BRIDGE  
F.A.I. DT. 90 SEC. 22-24B-2  
DU PAGE COUNTY  
STA 54+00.63