



STATE OF ILLINOIS
DEPARTMENT OF TRANSPORTATION

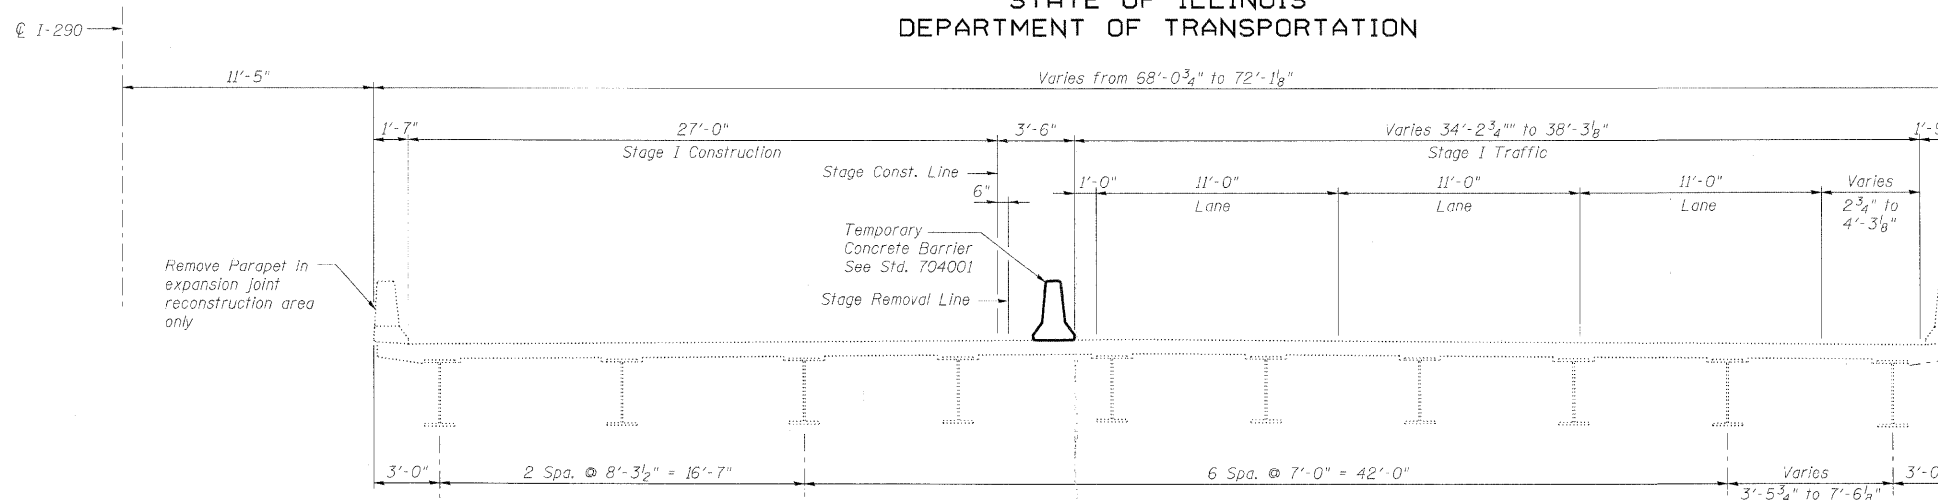


STAGE I CROSS SECTION

(Looking East)

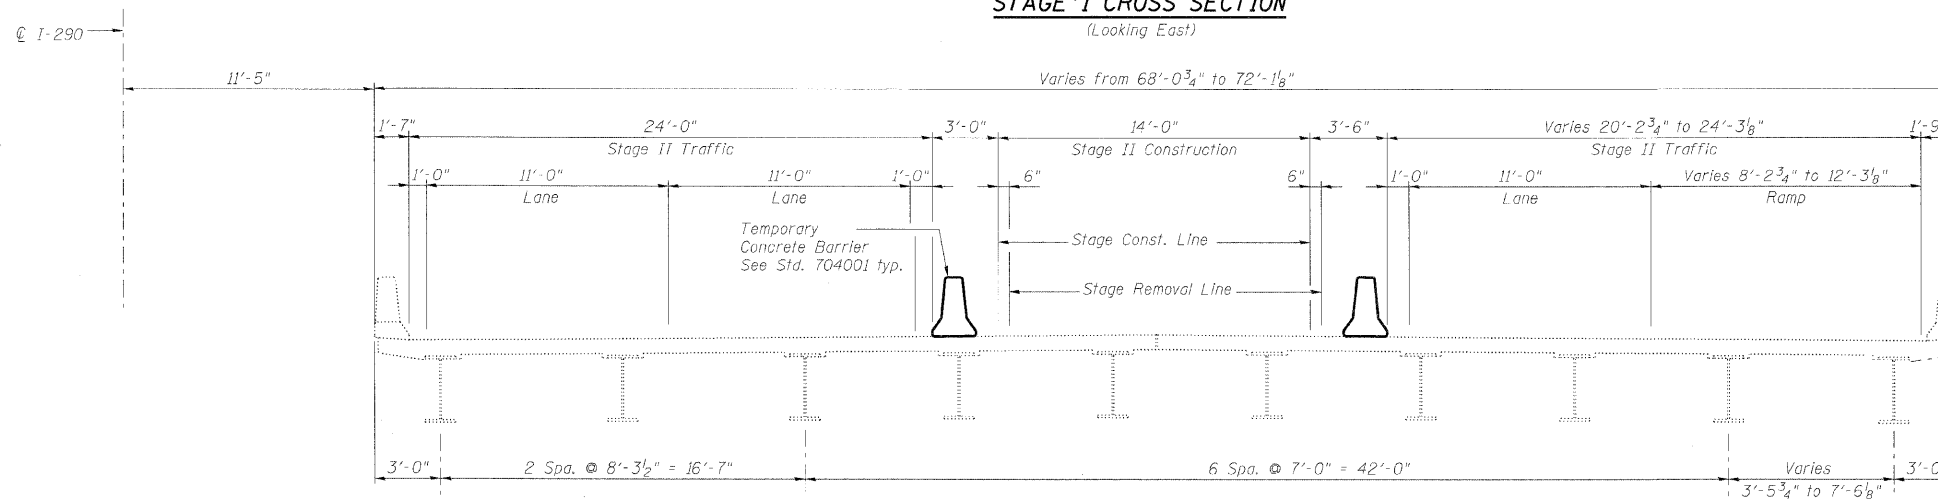

STAGE II CROSS SECTION

(Looking East)

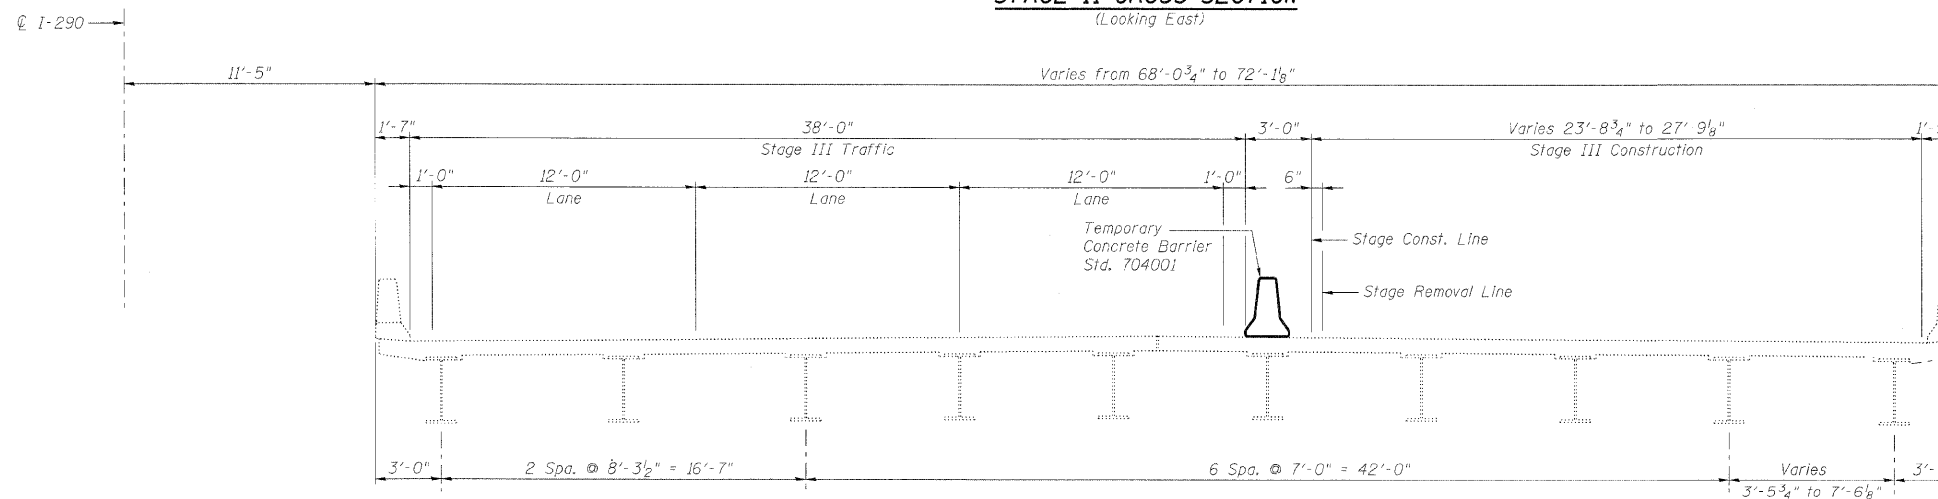

STAGE III CROSS SECTION

(Looking East)

Remove Parapet in expansion joint reconstruction area only

Note:
For quantity of Temporary Concrete Barrier, see roadway plans.

DESIGNED -	MFB
CHECKED -	MAC
DRAWN -	RMG
CHECKED -	KWS

benesch

alfred benesch & company
Engineers • Surveyors • Planners
205 North Michigan Avenue, Suite 2400
Chicago, Illinois 60601
312-565-0450 Job No. 10050

SHEET NO. 3	F.A.I. RTE.	SECTION	COUNTY	TOTAL SHEETS	SHEET NO.
	290	22(1, 1-1, 2&3)RS-7	DUPAGE	546	311
9 SHEETS	CONTRACT NO. 60G51				
FED. ROAD DIST. NO.		ILLINOIS	FED. AID PROJECT		

STAGE CONSTRUCTION DETAILS
STRUCTURE NO. 022-0096