



STATE OF ILLINOIS
DEPARTMENT OF TRANSPORTATION

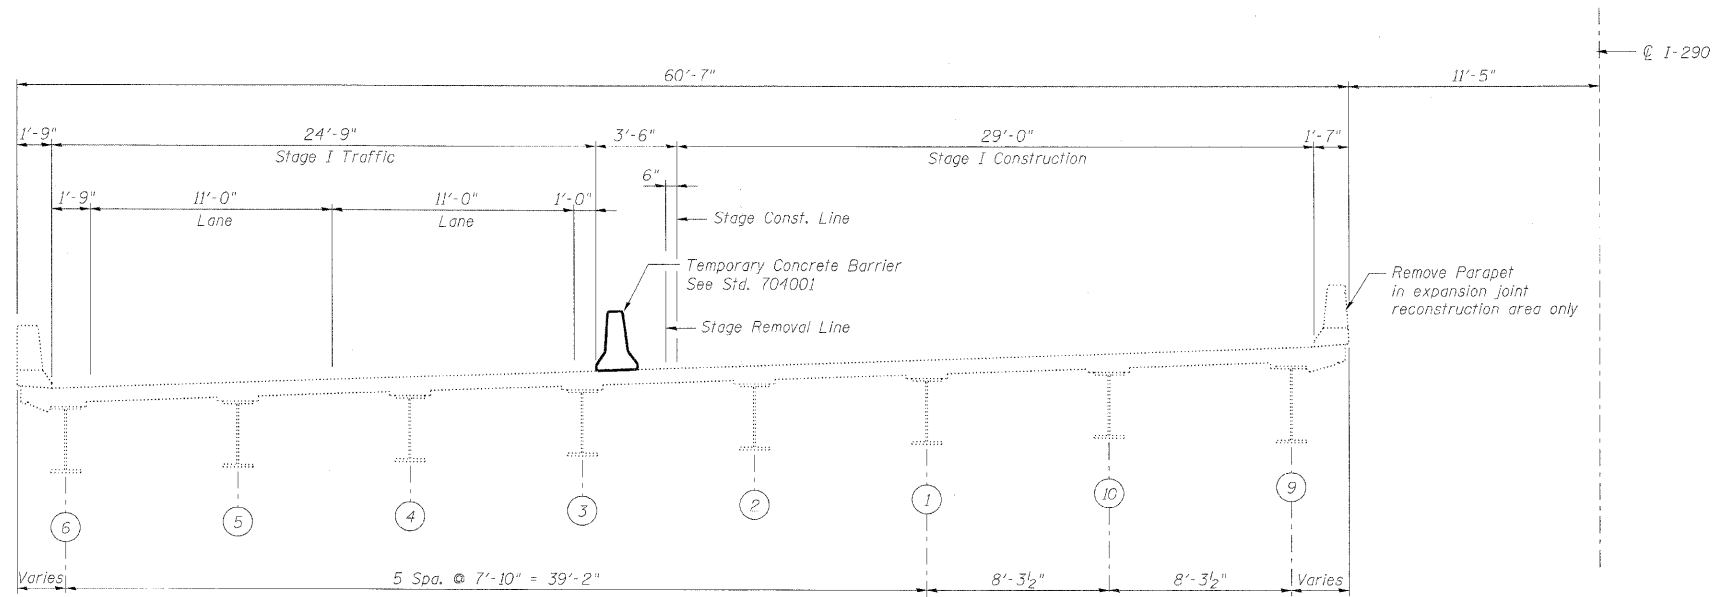

STAGE I CROSS SECTION
(Looking East)

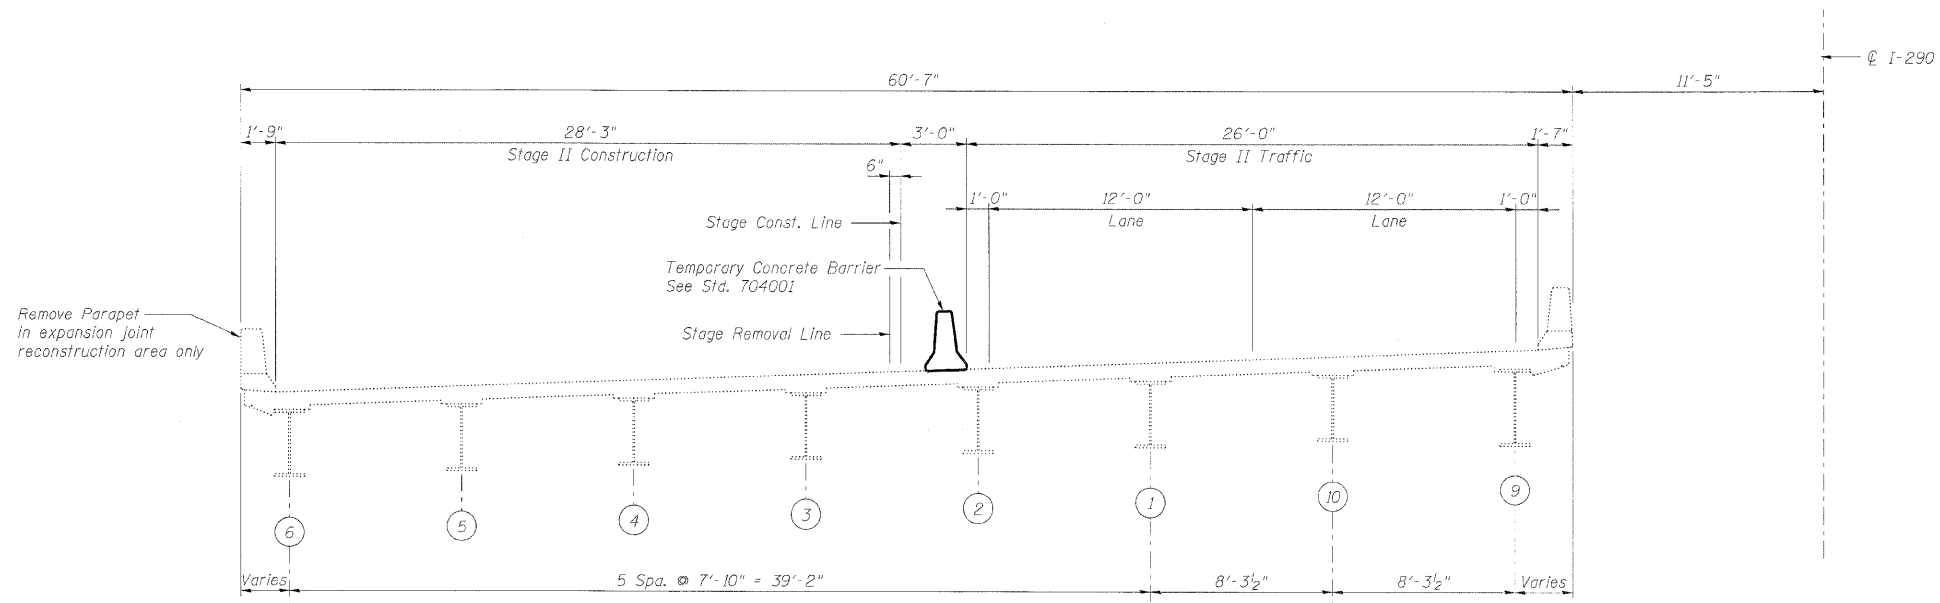

STAGE II CROSS SECTION
(Looking East)

Note:
For quantity of Temporary Concrete Barrier, see roadway plans.

Remove Parapet
in expansion joint
reconstruction area only

STAGE CONSTRUCTION DETAILS
STRUCTURE NO. 022-0100

DESIGNED -	MFB
CHECKED -	AAV
DRAWN -	VH
CHECKED -	AAV

benesch

alfred benesch & company
Engineers • Surveyors • Planners
205 North Michigan Avenue, Suite 2400
Chicago, Illinois 60601
312-665-0450 Job No. 10050

SHEET NO. 3 12 SHEETS	F.A.I. RTE. 290	SECTION 221, 1-1, 2&3RS-7	COUNTY DUPAGE	TOTAL SHEETS 546	SHEET NO. 320
	355	CONTRACT NO. 60G51			
FED. ROAD DIST. NO.		ILLINOIS	FED. AID PROJECT		

x:\100000s\10050\engineering\documents\contract\1\SN.022-0100.0105.Wooddale.Rd\100-60G51-003-stageconst.dgn

18/04/25

11/12/2009