



STATE OF ILLINOIS
DEPARTMENT OF TRANSPORTATION

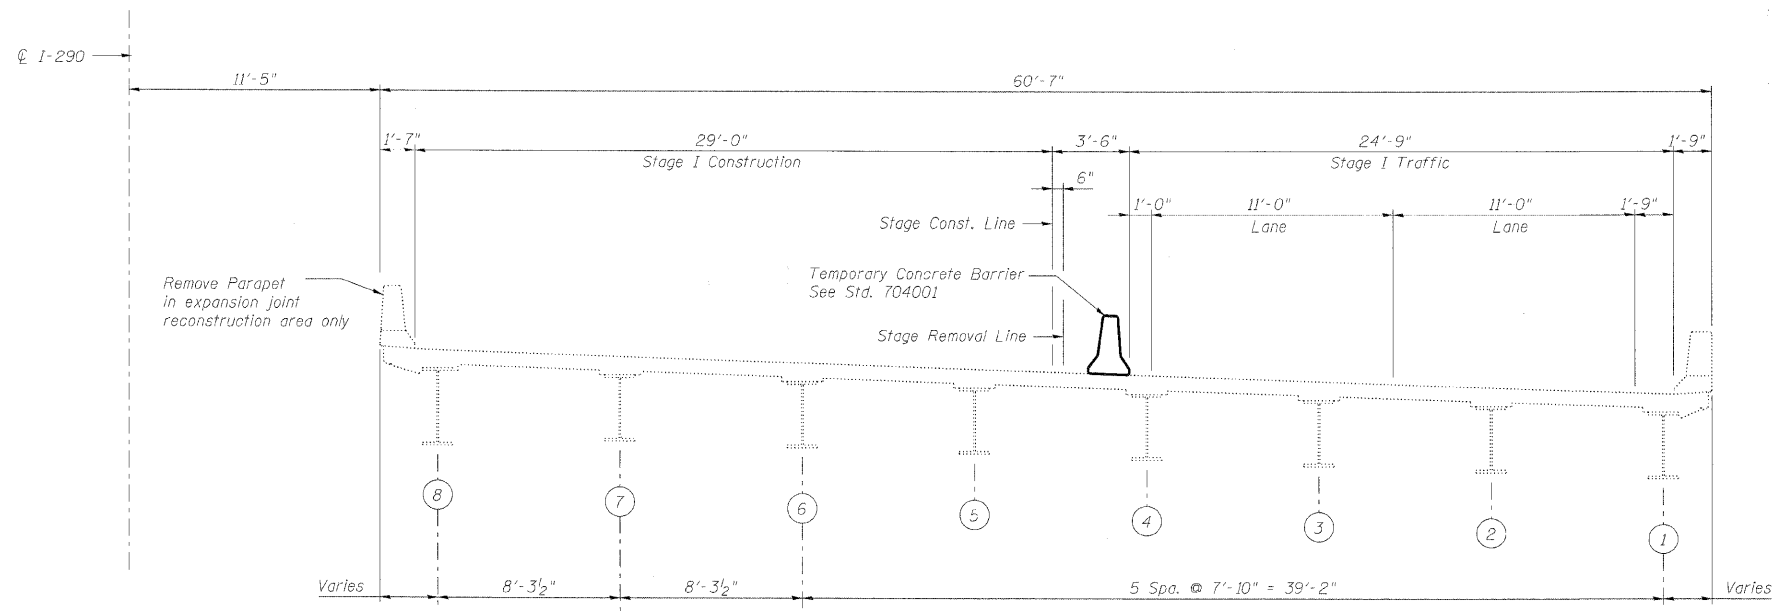

STAGE I CROSS SECTION
(Looking East)

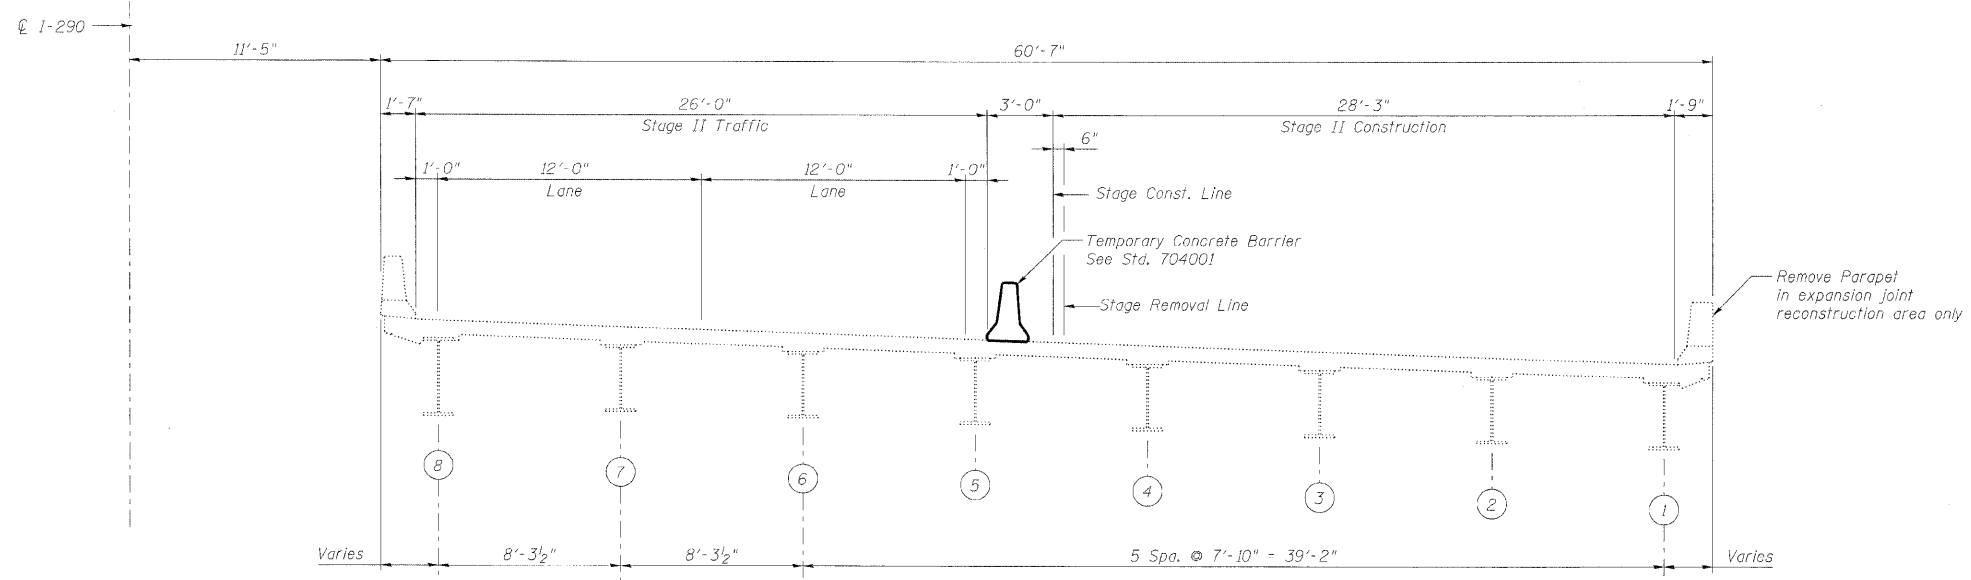

STAGE II CROSS SECTION
(Looking East)

Note:
For Quantity of Temporary Concrete Barrier, See Roadway Plans

DESIGNED -	MFB
CHECKED -	MAC
DRAWN -	VH
CHECKED -	AAV

STAGE CONSTRUCTION DETAILS
STRUCTURE NO. 022-0105

benesch

alfred benesch & company
Engineers • Surveyors • Planners
205 North Michigan Avenue, Suite 2400
Chicago, Illinois 60601
312-565-0450 Job No. 10060

SHEET NO. 3 12 SHEETS	F.A.I. RTE. 290 355	SECTION 221, 1-1, 2&3RS-7	COUNTY DUPAGE	TOTAL SHEETS 546	SHEET NO. 332
	CONTRACT NO. 60G51			FED. ROAD DIST. NO. ILLINOIS FED. AID PROJECT	

x:\10000s\10050\engineer\ng\documents\contract\1\SN.022.0100.0105.Wooddale.Rd\0105-60G51-003-stageconst.dgn 18:05:28 11/12/2009