



STATE OF ILLINOIS  
DEPARTMENT OF TRANSPORTATION

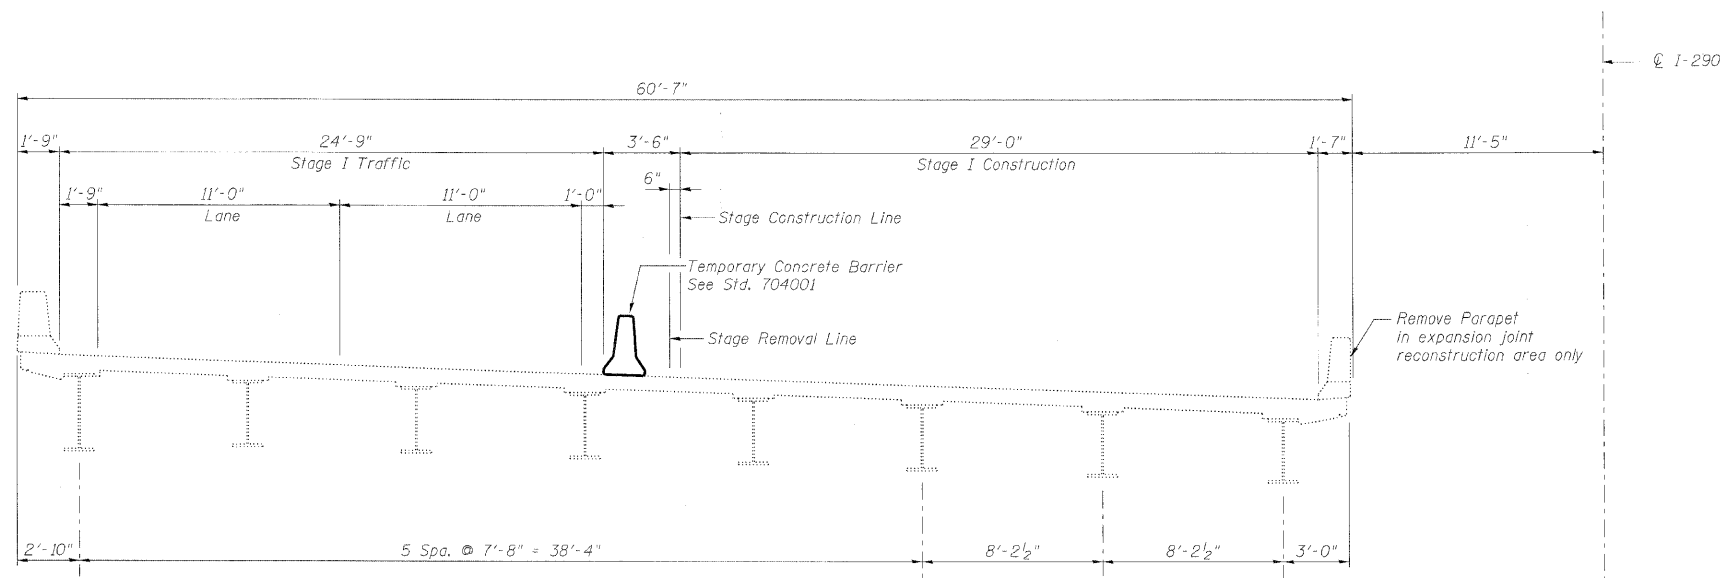

**STAGE I CROSS SECTION**  
(Looking East)

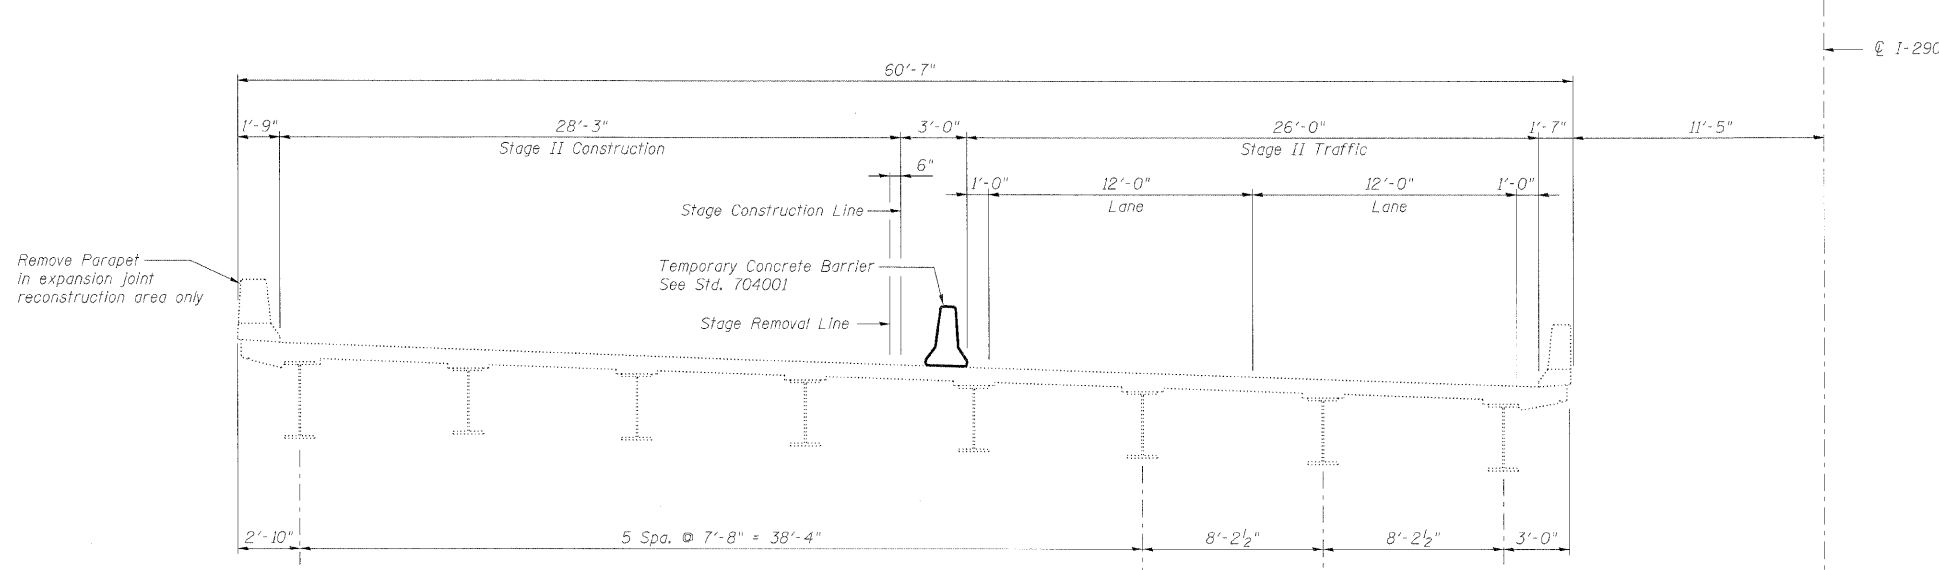

**STAGE II CROSS SECTION**  
(Looking East)

**Note:**  
For quantity of Temporary Concrete Barrier, see roadway plans.

DESIGNED -	MFB
CHECKED -	AAV
DRAWN -	VH
CHECKED -	AAV

**benesch**

alfred benesch & company  
Engineers • Surveyors • Planners  
205 North Michigan Avenue, Suite 2400  
Chicago, Illinois 60601  
312-665-0450 Job No. 10050

**STAGE CONSTRUCTION DETAILS**  
**STRUCTURE NO. 022-0095**

SHEET NO. 3 8 SHEETS	F.A.I. RTE. 290	SECTION 22(1, 1-1, 2&3)RS-7	COUNTY DUPAGE	TOTAL SHEETS 546	SHEET NO. 344
	CONTRACT NO. 60G51				
FED. ROAD DIST. NO. ILLINOIS FED. AID PROJECT					