



STATE OF ILLINOIS
DEPARTMENT OF TRANSPORTATION

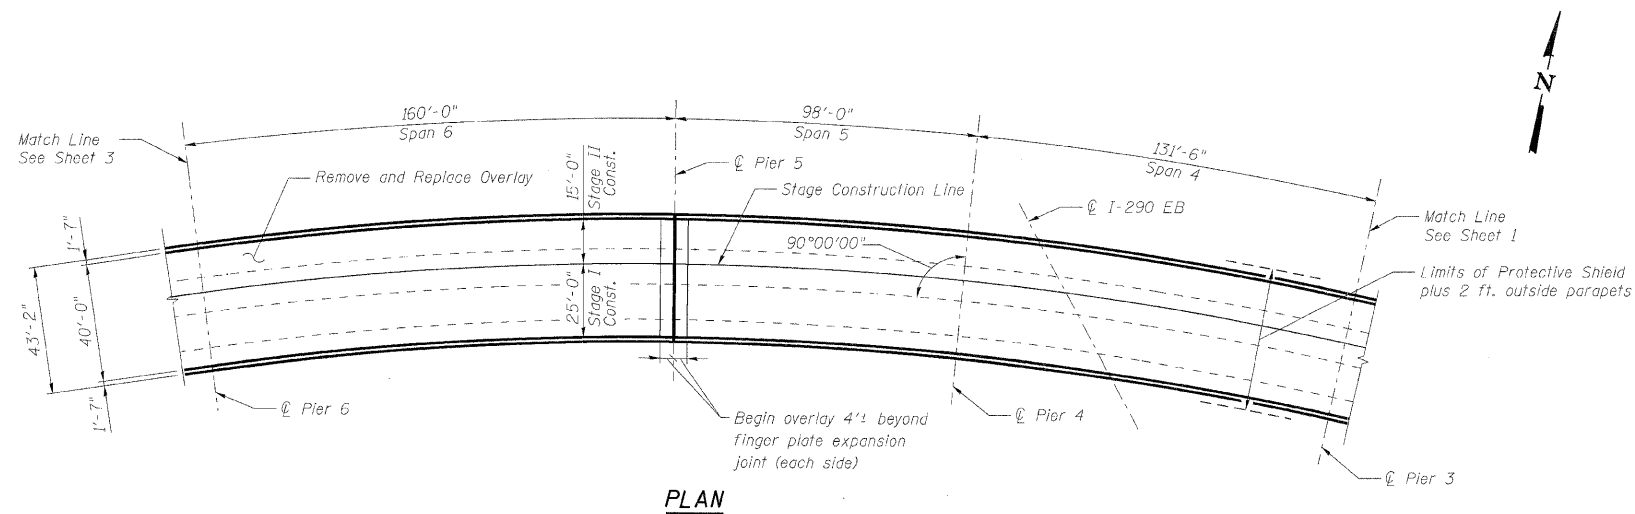

PLAN

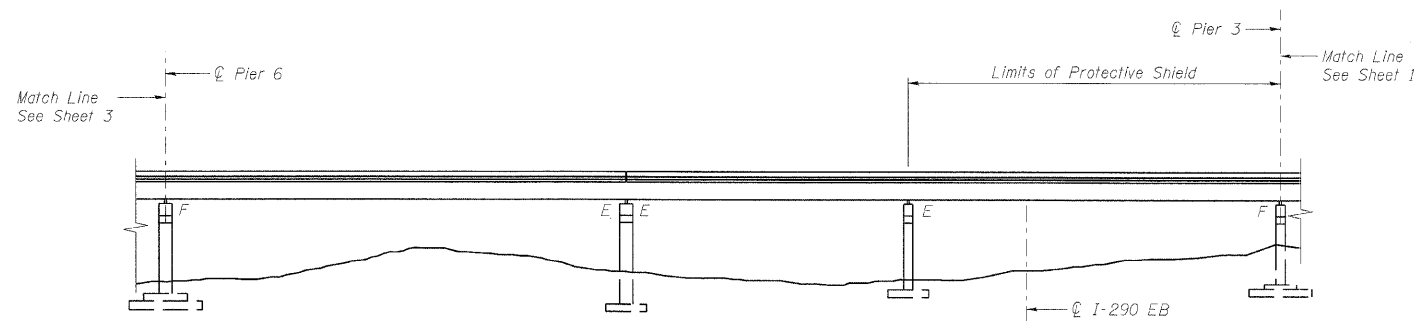

ELEVATION

GENERAL PLAN AND ELEVATION
2 OF 3
I-290 WB OVER I-290 EB & I-355
DuPAGE COUNTY
STATION 24+17
STRUCTURE NO. 022-0094

DESIGNED	-	TJJ
CHECKED	-	AAV
DRAWN	-	RMG
CHECKED	-	AAV

benesch

alfred benesch & company
Engineers • Surveyors • Planners
205 North Michigan Avenue, Suite 2400
Chicago, Illinois 60601
312-566-0460 Job No. 10060

SHEET NO. 2 8 SHEETS	F.A.I. RTE. 290	SECTION 221, 1-1, 2&3)RS-7	COUNTY DUPAGE	TOTAL SHEETS 546	SHEET NO. 359
	CONTRACT NO. 60G51				
FED. ROAD DIST. NO.		ILLINOIS	FED. AID PROJECT		