



STATE OF ILLINOIS
DEPARTMENT OF TRANSPORTATION

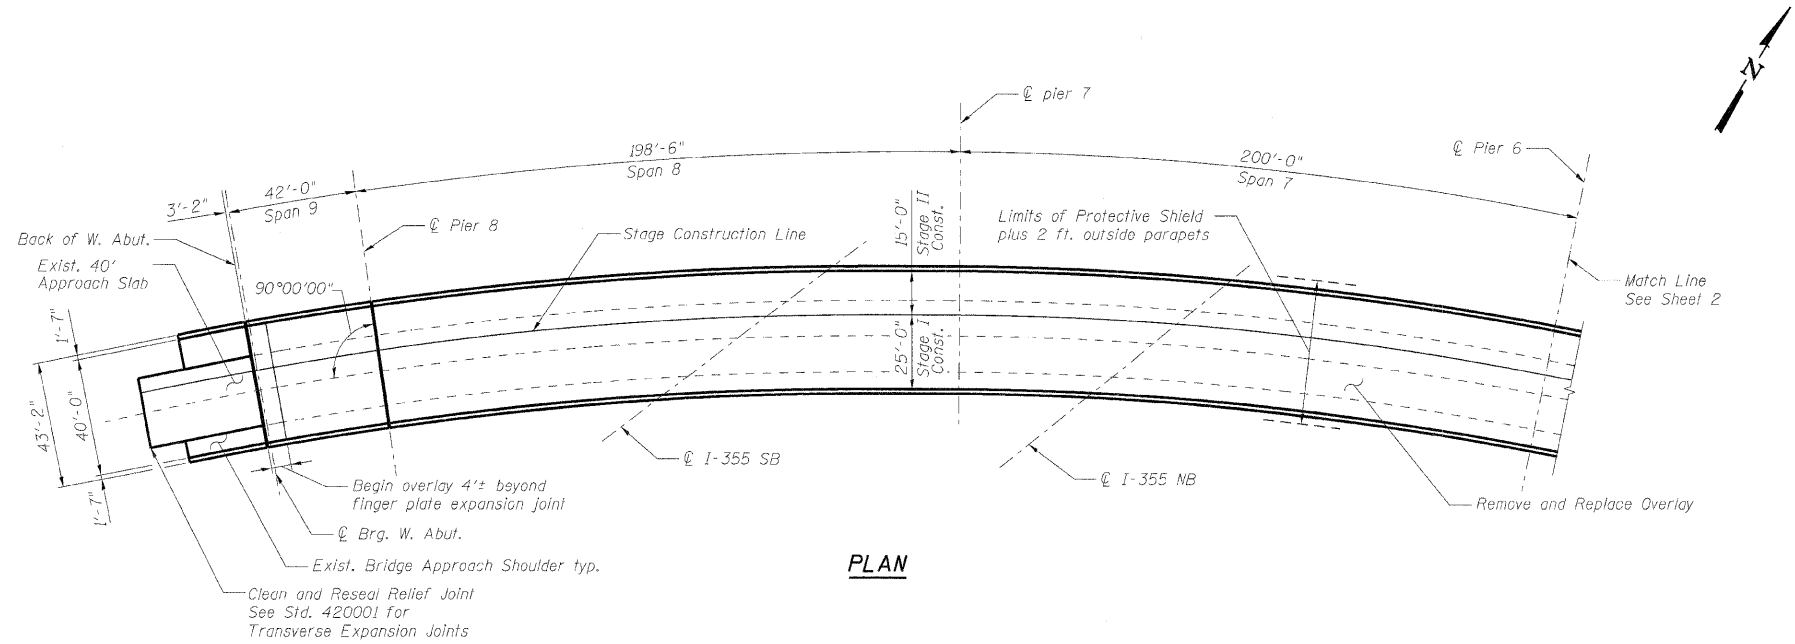

PLAN

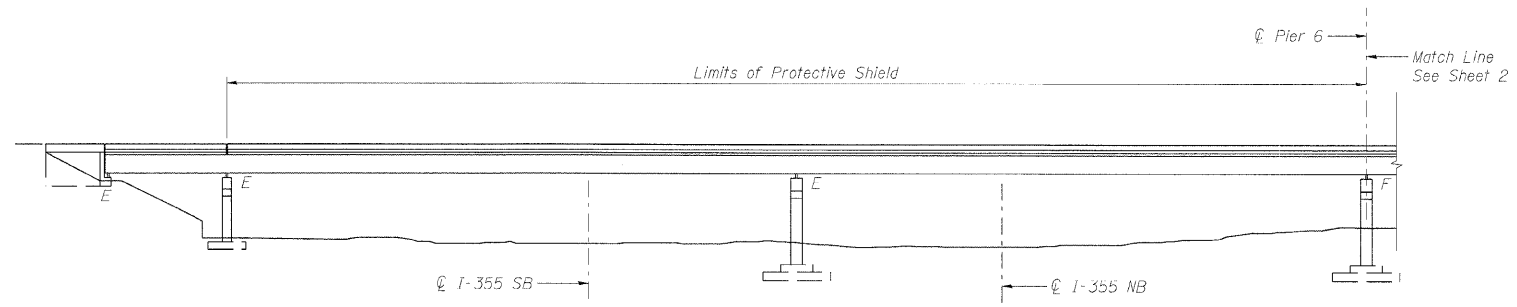

ELEVATION

GENERAL PLAN AND ELEVATION
3 OF 3
I-290 OVER I-290 EB & I-355
DuPAGE COUNTY
STATION 24+17
STRUCTURE NO. 022-0094

DESIGNED -	TJJ
CHECKED -	AAY
DRAWN -	RMG
CHECKED -	AAY

benesch

alfred benesch & company
Engineers • Surveyors • Planners
205 North Michigan Avenue, Suite 2400
Chicago, Illinois 60601
312-565-0450 Job No. 10050

SHEET NO. 3 8 SHEETS	F.A.I. RTE. 290 355	SECTION 22(1, 1-1, 2&3)RS-7	COUNTY DUPAGE	TOTAL SHEETS 546	SHEET NO. 360
	CONTRACT NO. 60G51			FED. ROAD DIST. NO. ILLINOIS FED. AID PROJECT	

x:\10000s\10050\engineering\documents\contract\1\SN.022-0094.1290.EB.1355\0094-60G51-003-gps3.dgn 18:07:53 11/2/2009