


STATE OF ILLINOIS
DEPARTMENT OF TRANSPORTATION



DU PAGE	67	20
SHEET 3 OF 11		

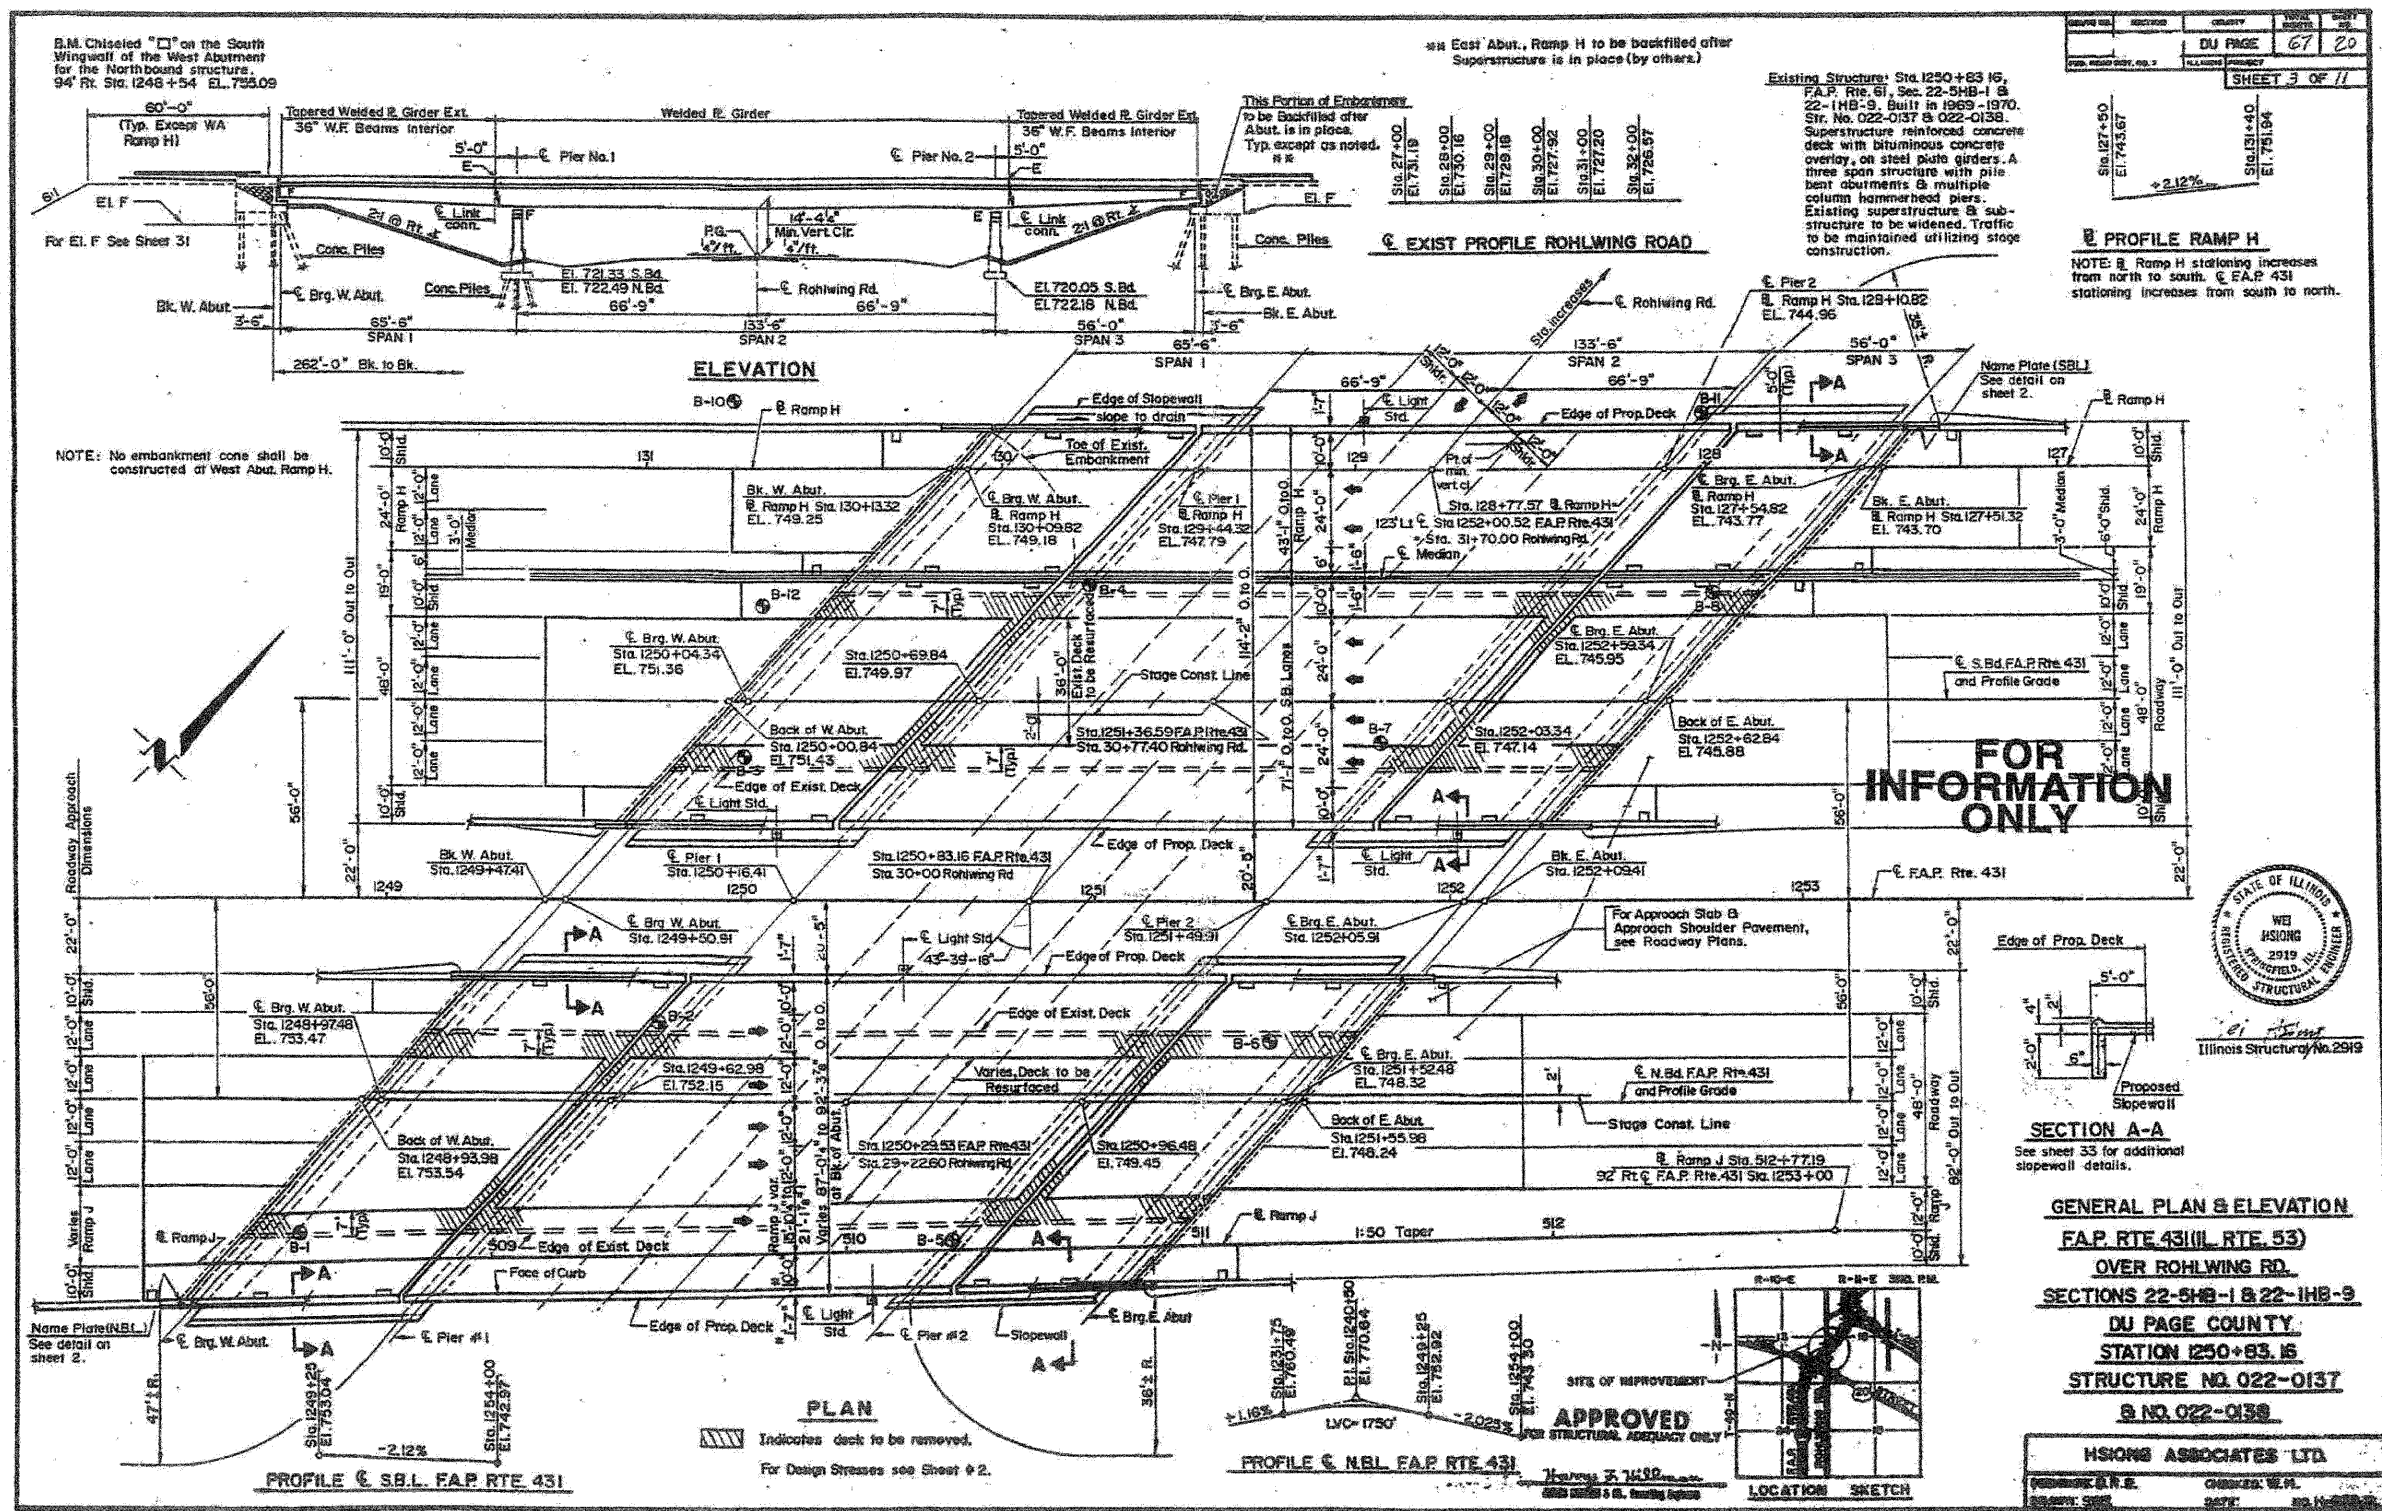

FOR INFORMATION ONLY

benesch

alfred benesch & company
Engineers • Surveyors • Planners
205 North Michigan Avenue, Suite 2400
Chicago, Illinois 60601
312-565-0480 Job No. 10050

SHEET NO. 18 38 SHEETS	F.A.I. RTE. 290	SECTION 22(1, 1-1, 2&3)RS-7	COUNTY DUPAGE	TOTAL SHEETS 546	SHEET NO. 393
	FED. ROAD DIST. NO. ILLINOIS FED. AID PROJECT			CONTRACT NO. 60G51	

EXISTING PLAN INFORMATION 1 OF 21
STRUCTURE NO. 022-0138

18:10:42 I:\10000s\10050\engineering\documents\contract\1\SN_022_0138_0137_Rohlwing_Rd\0138-60G51-018-Existplan_01.dgn