


STATE OF ILLINOIS
DEPARTMENT OF TRANSPORTATION

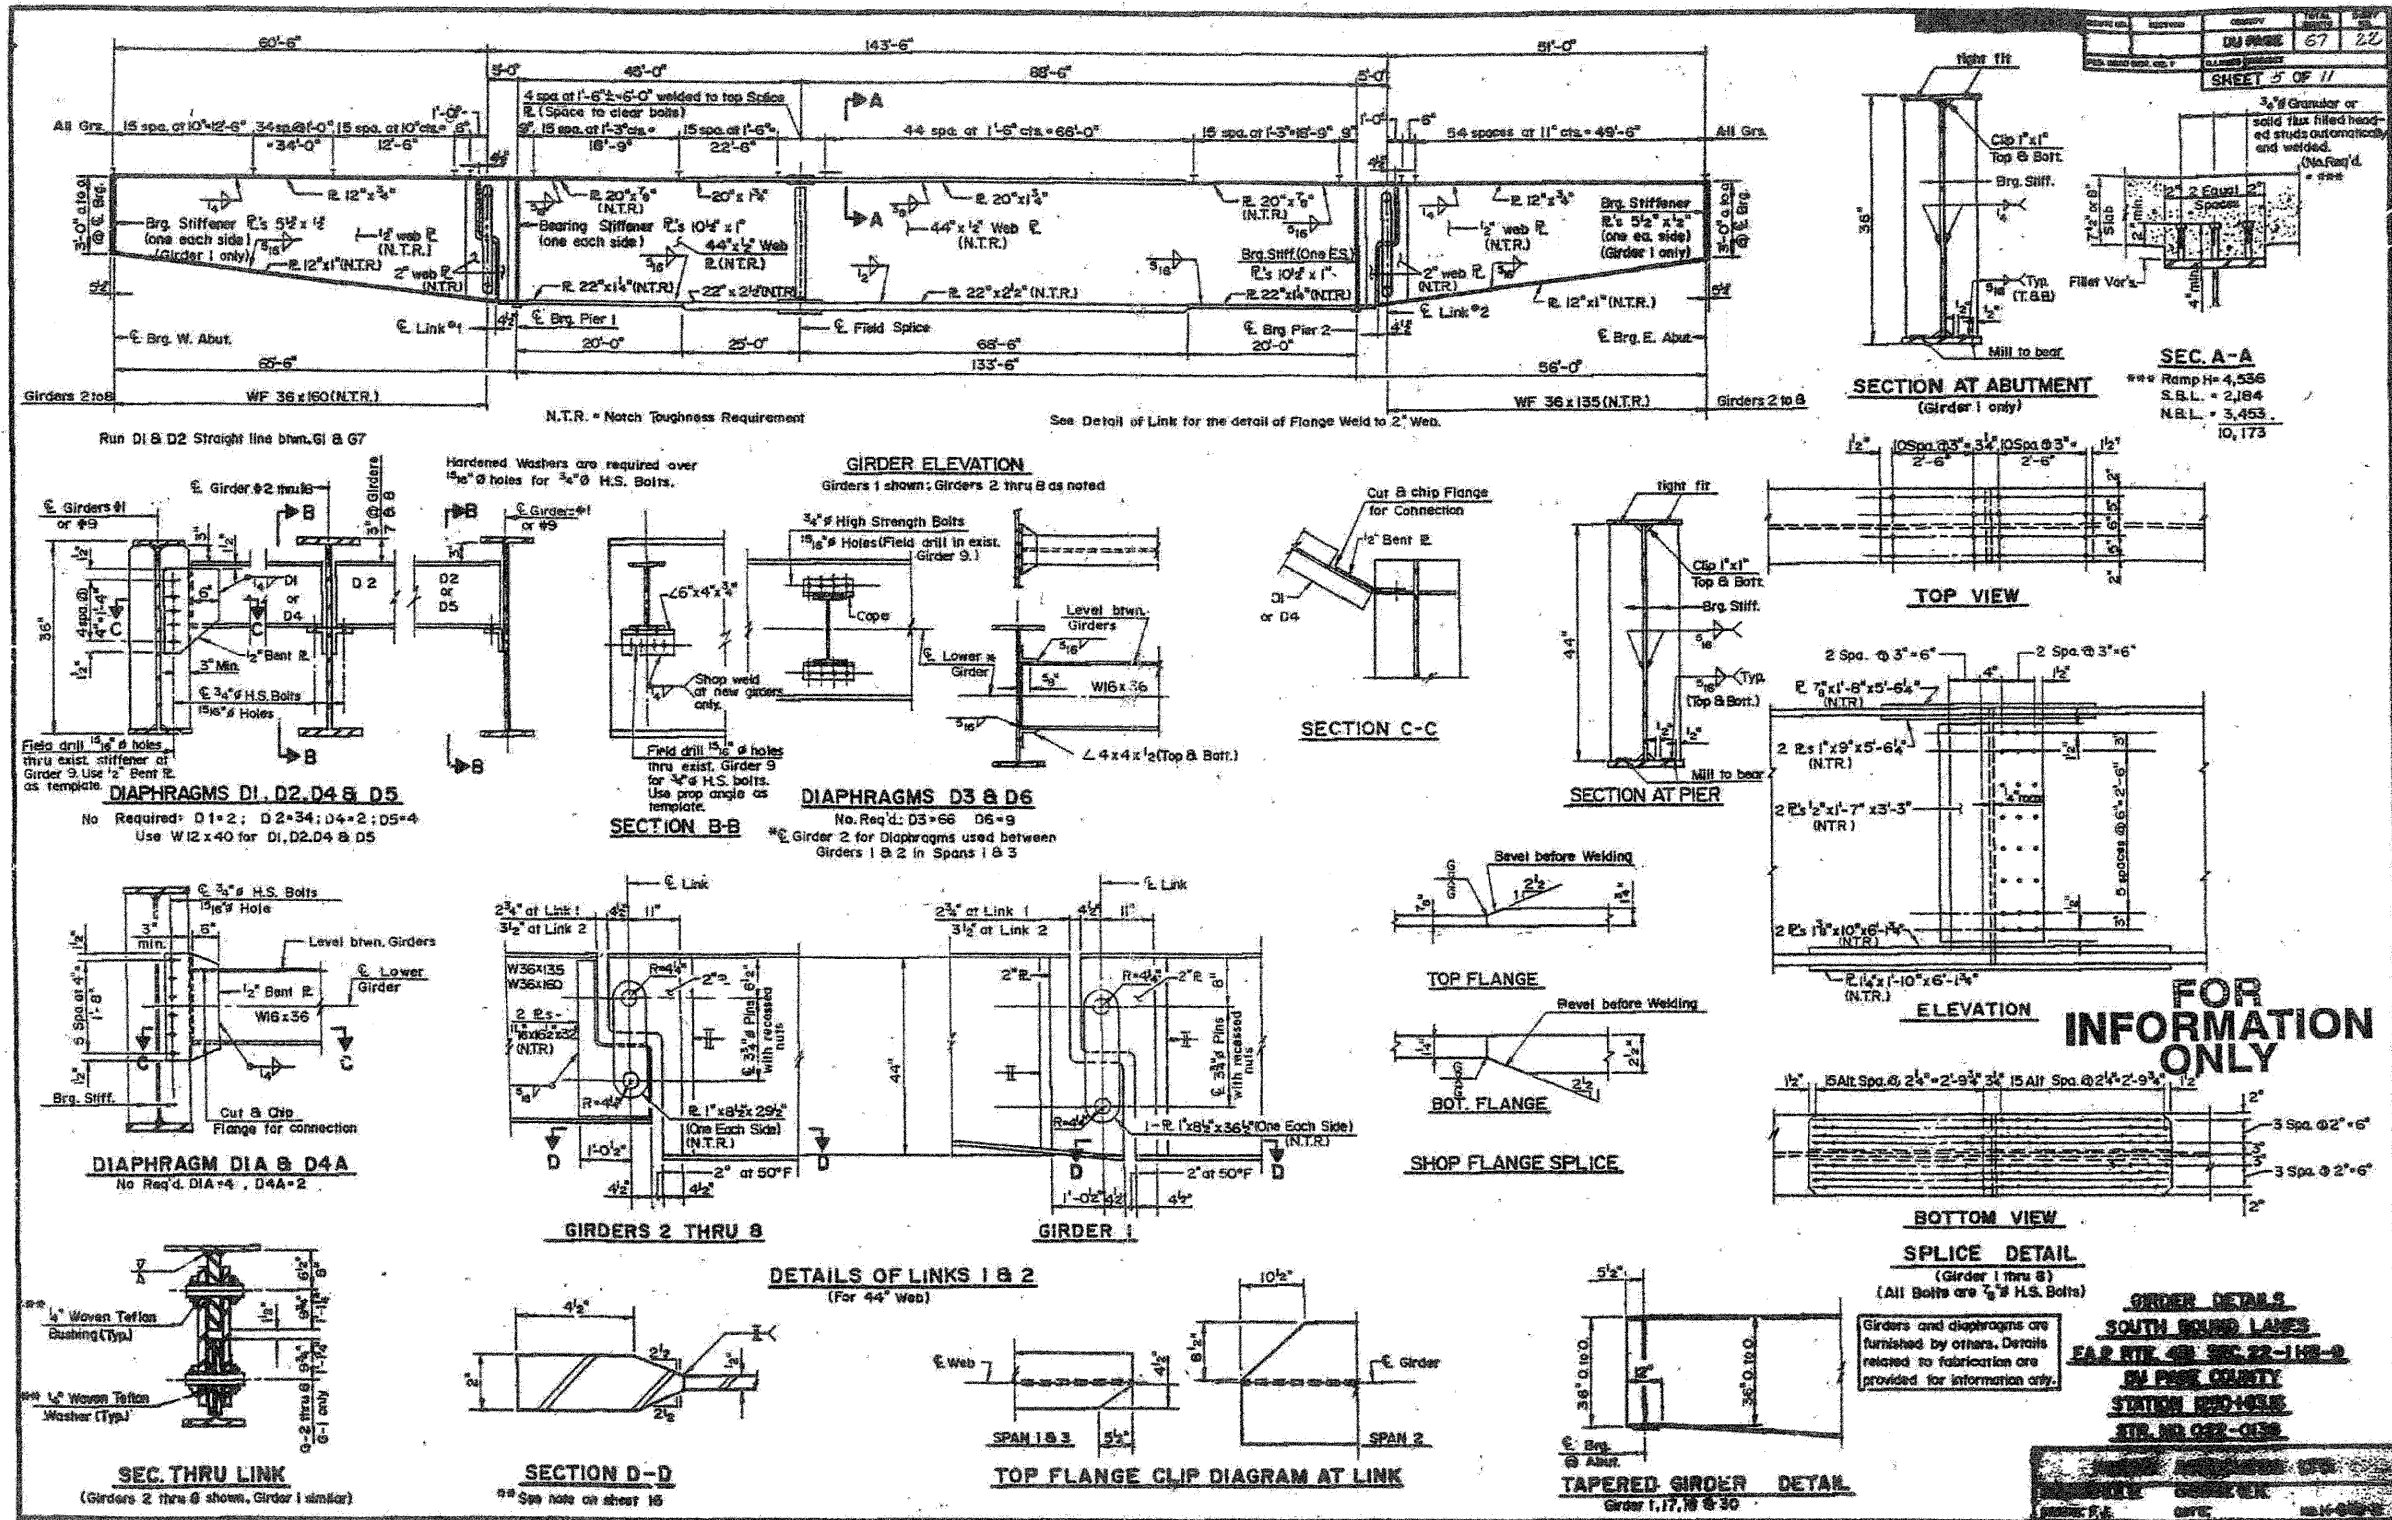

FOR INFORMATION ONLY

benesch
alfred benesch & company
Engineers - Surveyors - Planners
205 North Michigan Avenue, Suite 2400
Chicago, Illinois 60601
312-566-0450 Job No. 10050

SHEET NO.	F.A.I. RTE.	SECTION	COUNTY	TOTAL SHEETS	SHEET NO.
25	290	221, 1-1, 2&3RS-7	DUPAGE	546	400
38 SHEETS	355				

CONTRACT NO. 60G51

FED. ROAD DIST. NO. ILLINOIS FED. AID PROJECT

EXISTING PLAN INFORMATION 8 OF 21
STRUCTURE NO. 022-0138

11/12/2009 10:11:11 x:\10000s\10050\engineer\ing-documents\contract\1\SN.022-0138-0137-Rohlrw.ing-Rd\0138-60G51-025-Exstplan-08.dgn