


STATE OF ILLINOIS
DEPARTMENT OF TRANSPORTATION

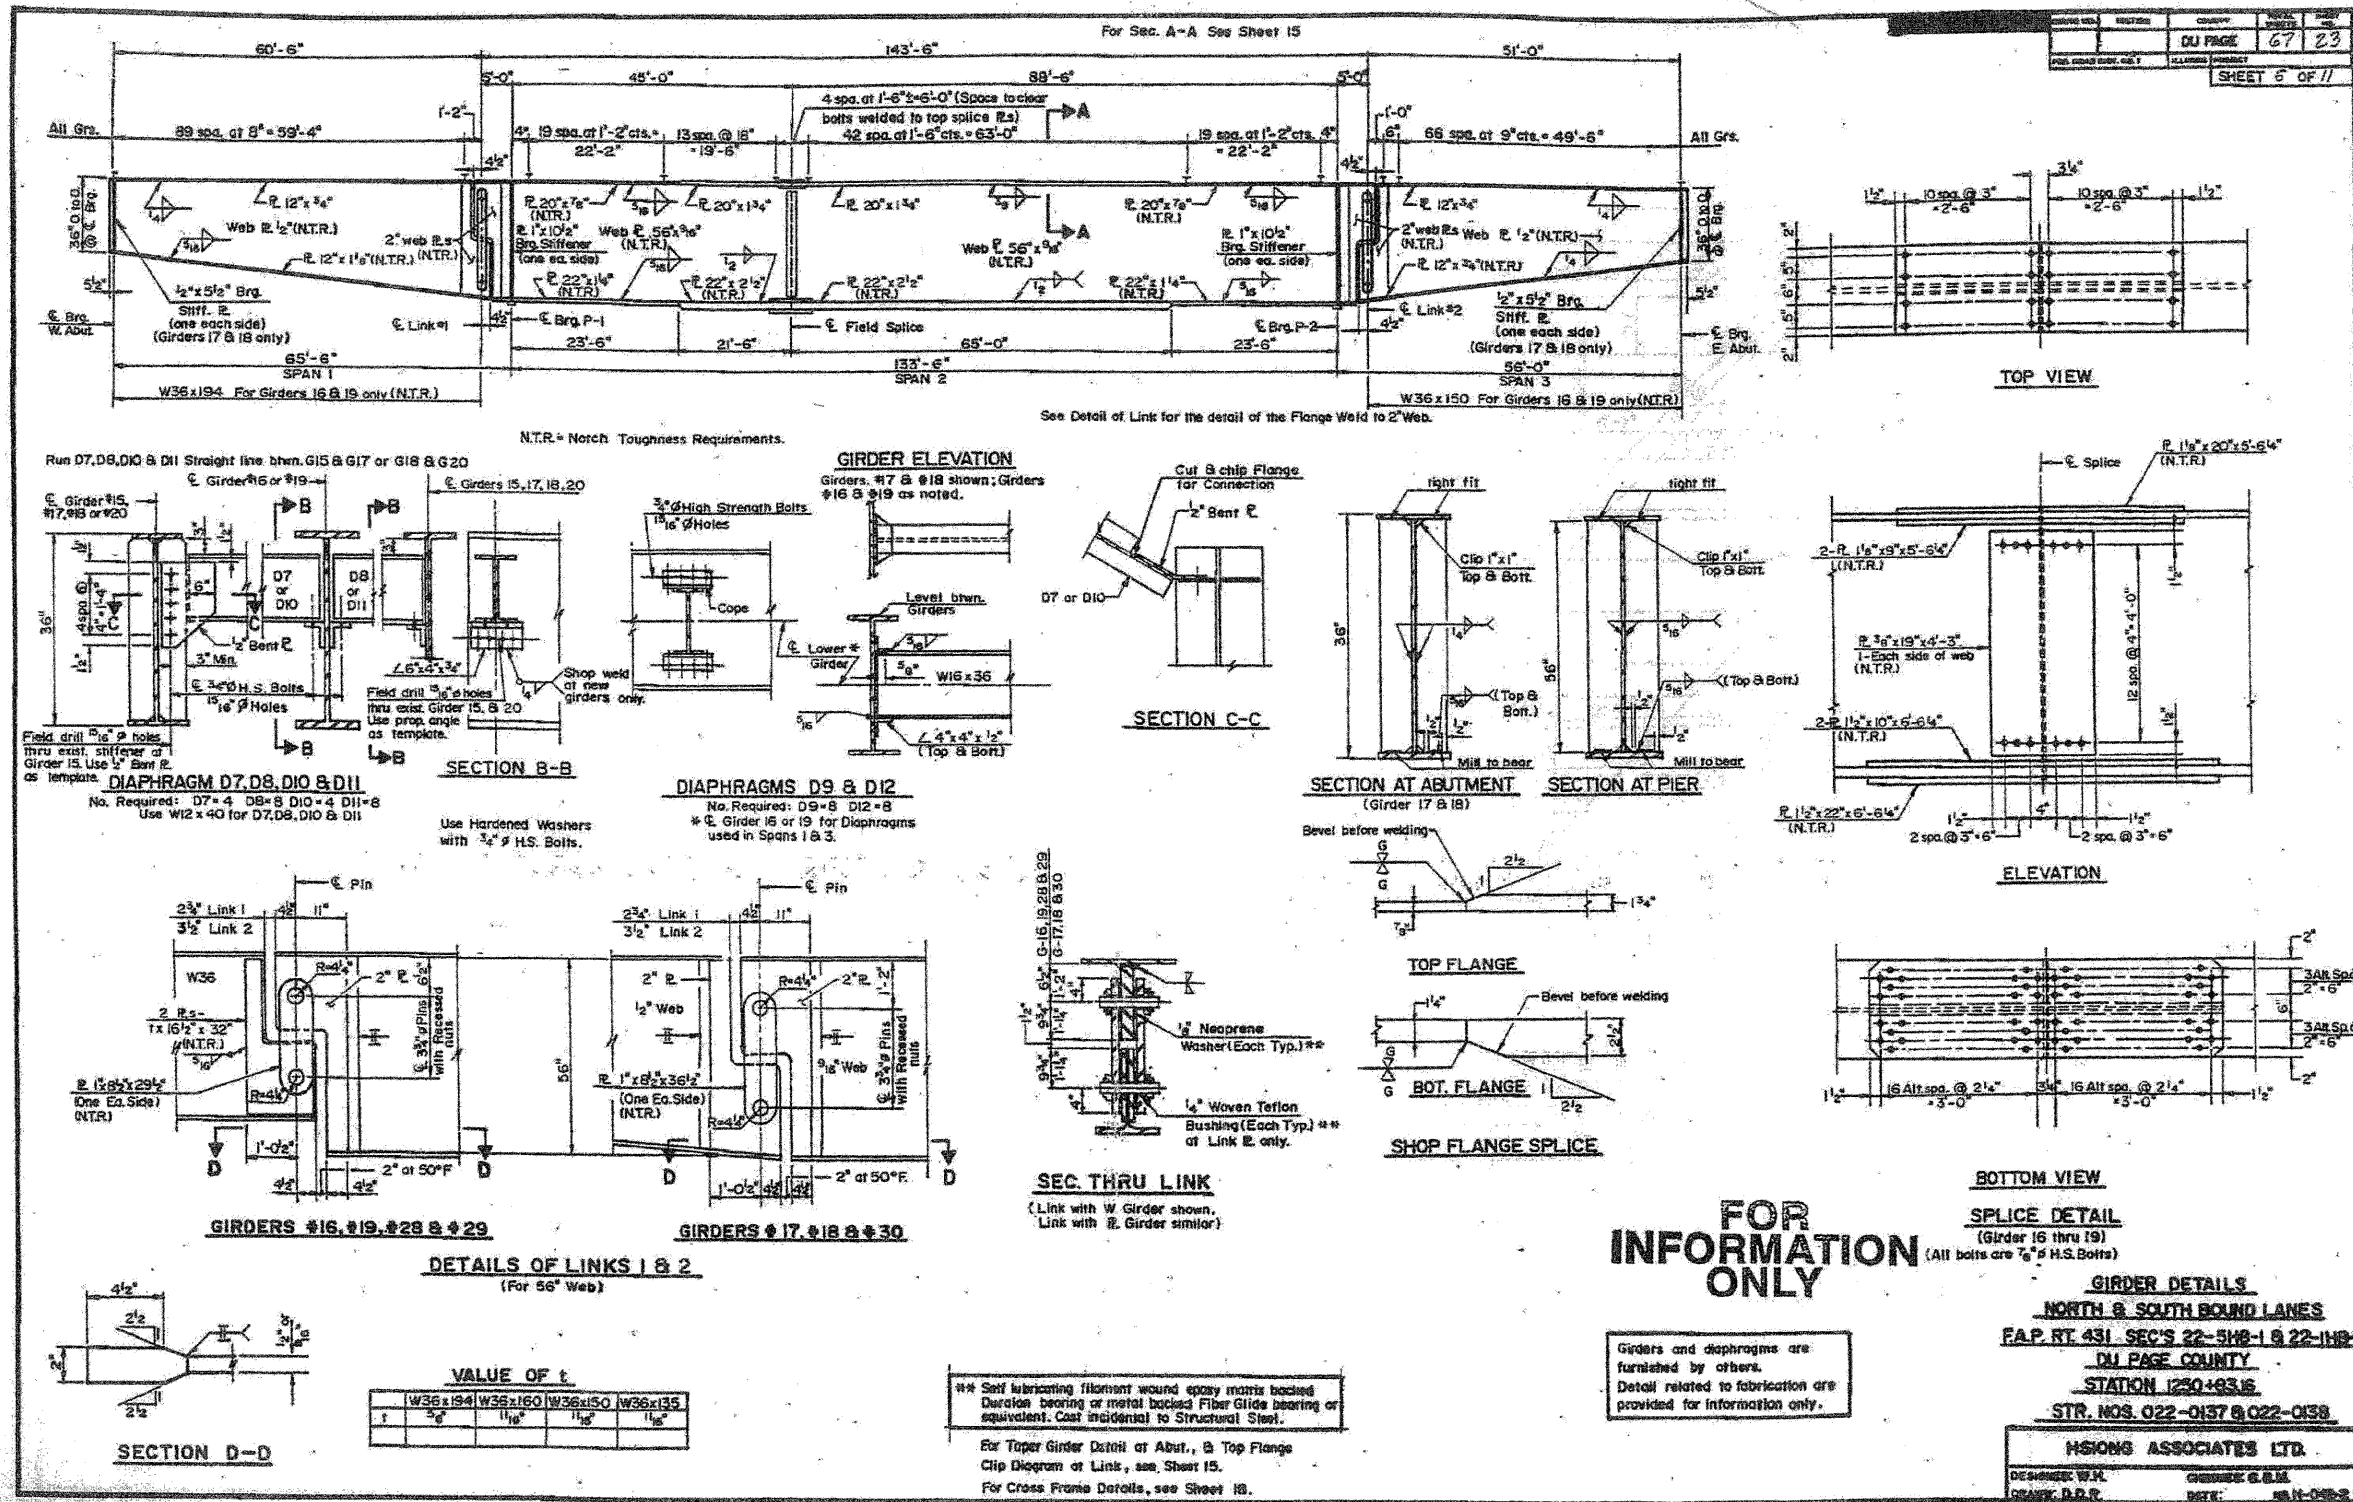

FOR INFORMATION ONLY

benesch

alfred benesch & company
Engineers - Surveyors - Planners
205 North Michigan Avenue, Suite 2400
Chicago, Illinois 60601
312-565-0460 Job No. 10050

SHEET NO. 26 38 SHEETS	F.A.I. RTE. 290 355	SECTION 22(1, 1-1, 2&3)RS-7	COUNTY DUPAGE	TOTAL SHEETS 546	SHEET NO. 401
	CONTRACT NO. 60G51			ILLINOIS FED. AID PROJECT	

EXISTING PLAN INFORMATION 9 OF 21
STRUCTURE NO. 022-0138

I:\100000s\10050\engineering\ing_documents\contract\1\SN_022-0138_0137_Rohr\wing-Rd\0138-60G51-026-Exst\plan_09.dgn 18:11:15 11/2/2009