


STATE OF ILLINOIS
DEPARTMENT OF TRANSPORTATION

PROJECT NO.	SECTION	COUNTY	TOTAL SHEETS	SHEET NO.
22-1HB-1 & 22-1HB-9	FAP431	DUPAGE	131	115
SHEET 29 OF 45				

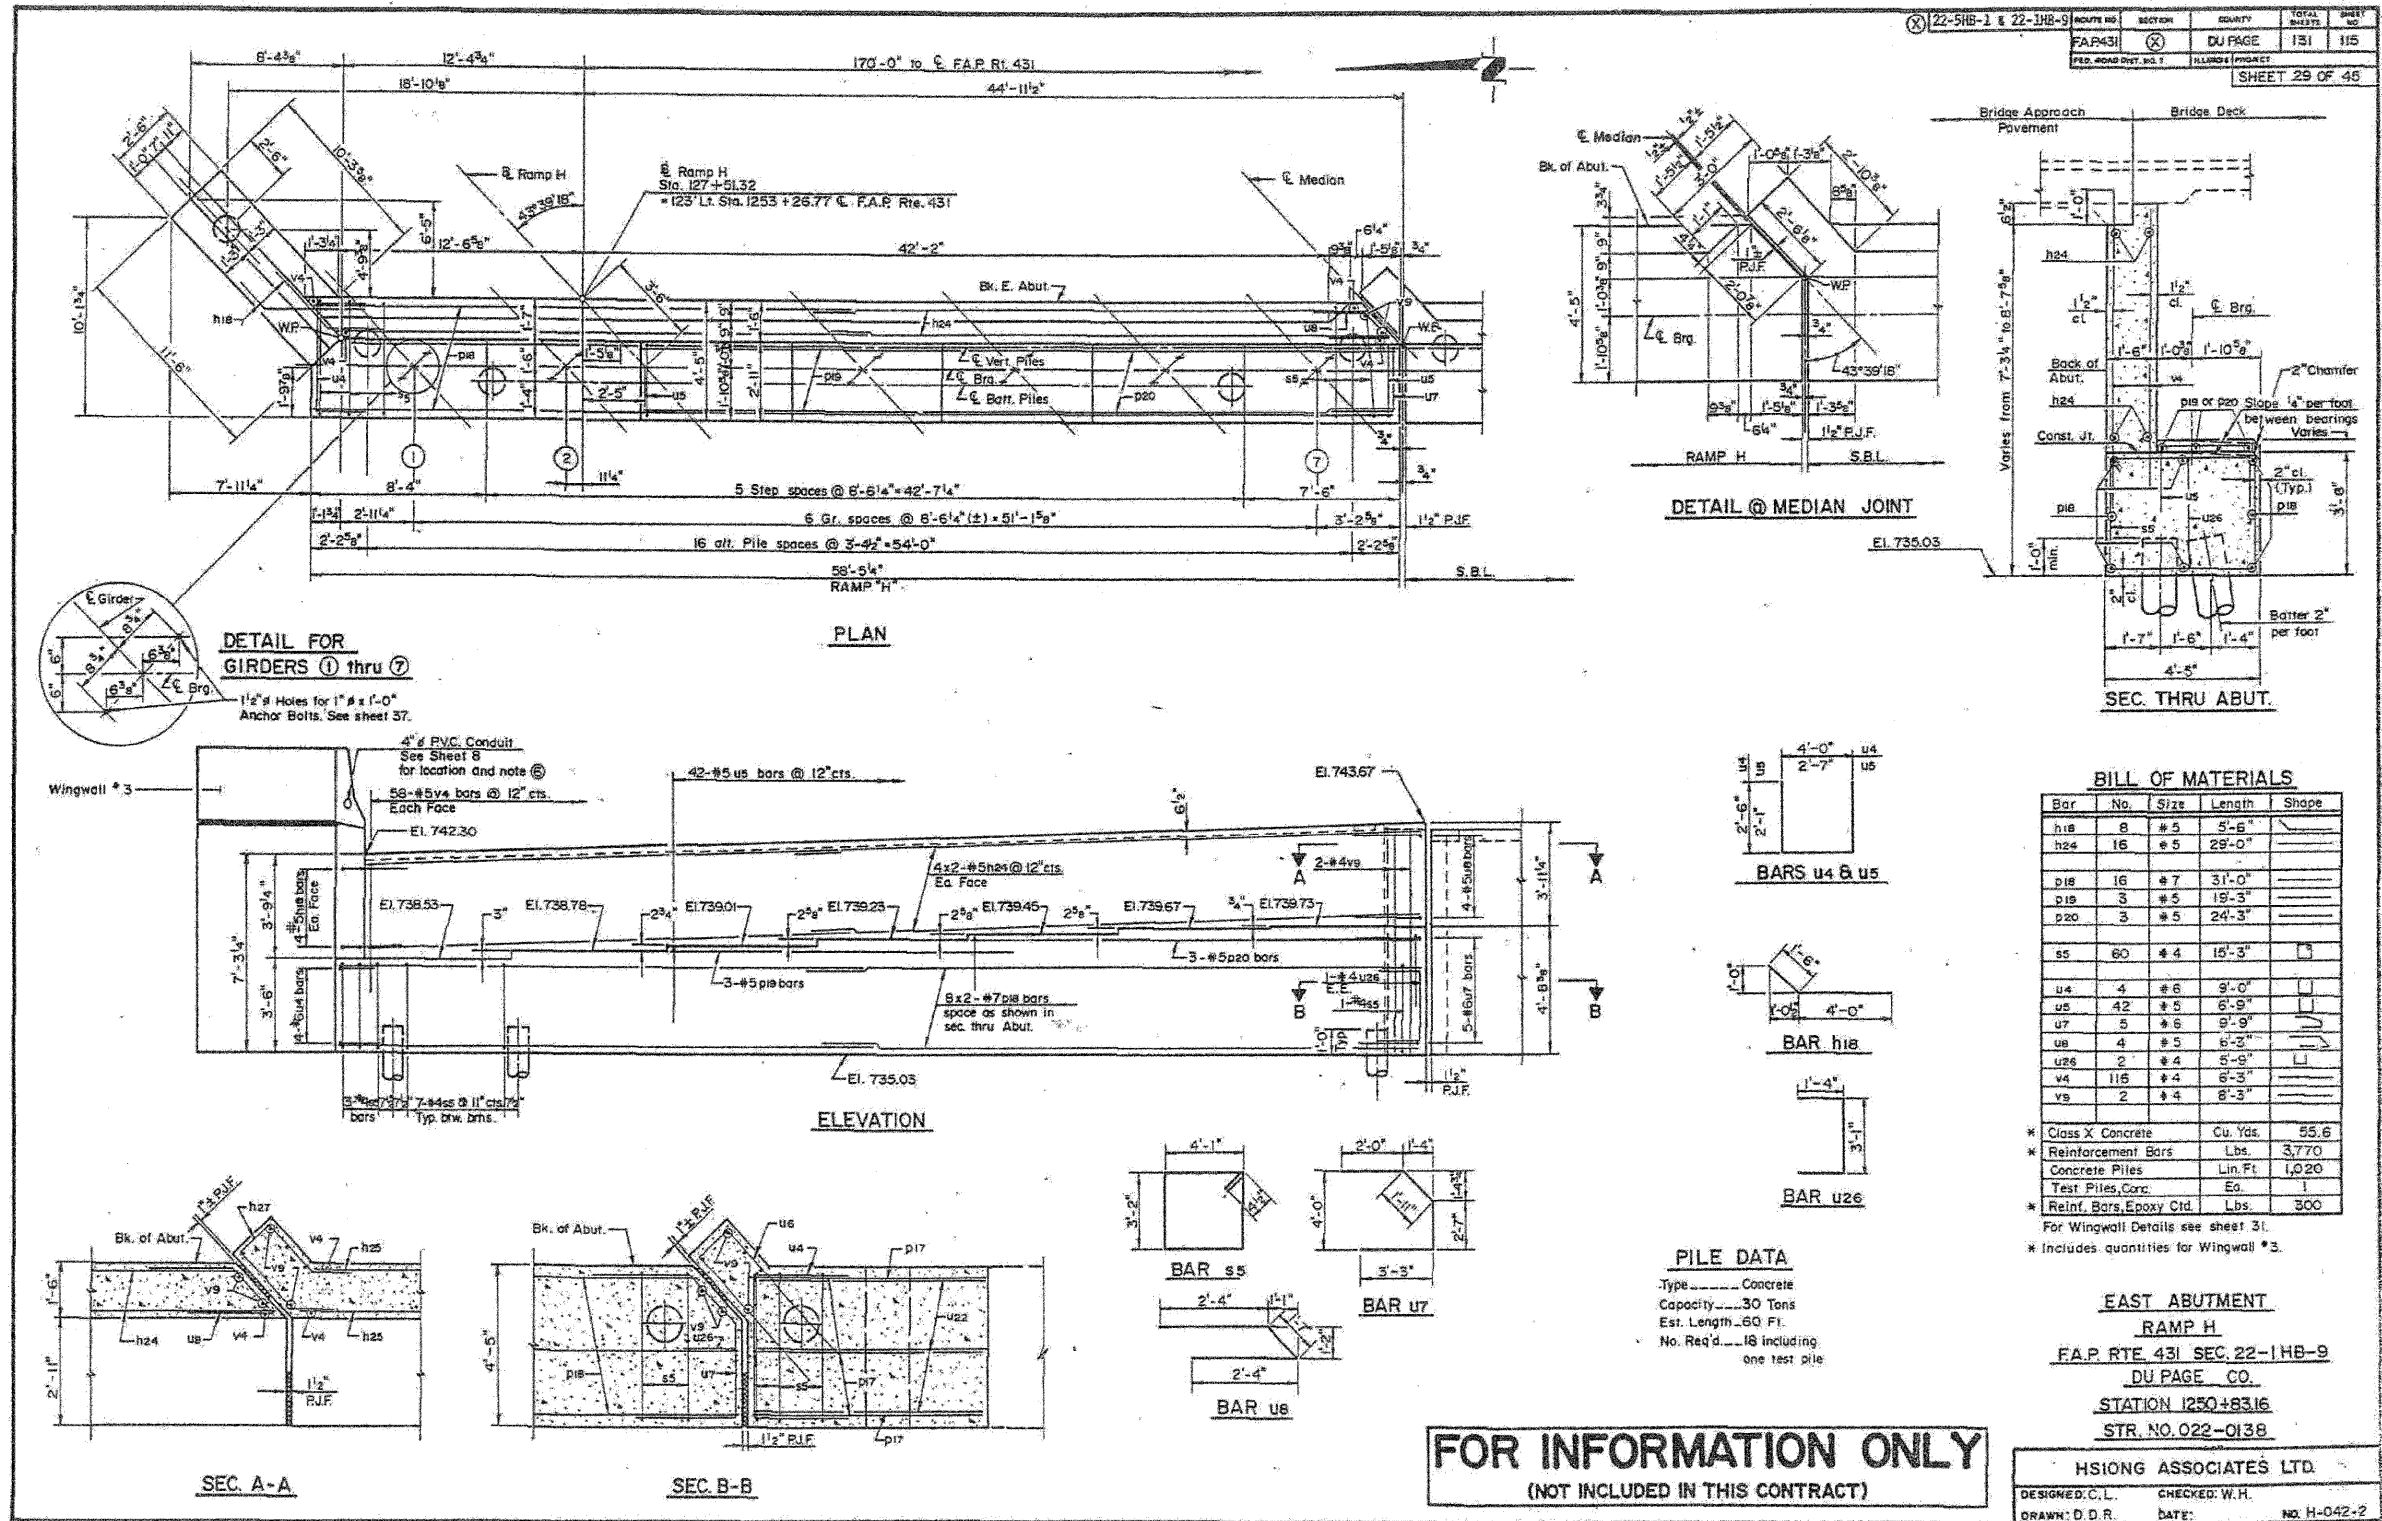

FOR INFORMATION ONLY
(NOT INCLUDED IN THIS CONTRACT)

FOR INFORMATION ONLY

benesch
alfred benesch & company
Engineers • Surveyors • Planners
205 North Michigan Avenue, Suite 2400
Chicago, Illinois 60601
312-555-0450 Job No. 10050

SHEET NO. 33	F.A.I. RTE. 290	SECTION 22(1, 1-1, 2&3)RS-7	COUNTY DUPAGE	TOTAL SHEETS 546	SHEET NO. 408
CONTRACT NO. 60G51					
FED. ROAD DIST. NO. ILLINOIS FED. AID PROJECT					

EXISTING PLAN INFORMATION 16 OF 21
STRUCTURE NO. 022-0138

18:12:04 x:\10000s\10050\engineering\documents\contract\1\NSN_022_0138_0137_Rohling.Rdw\0138-60G51-033-Exisplan-16.dgn