
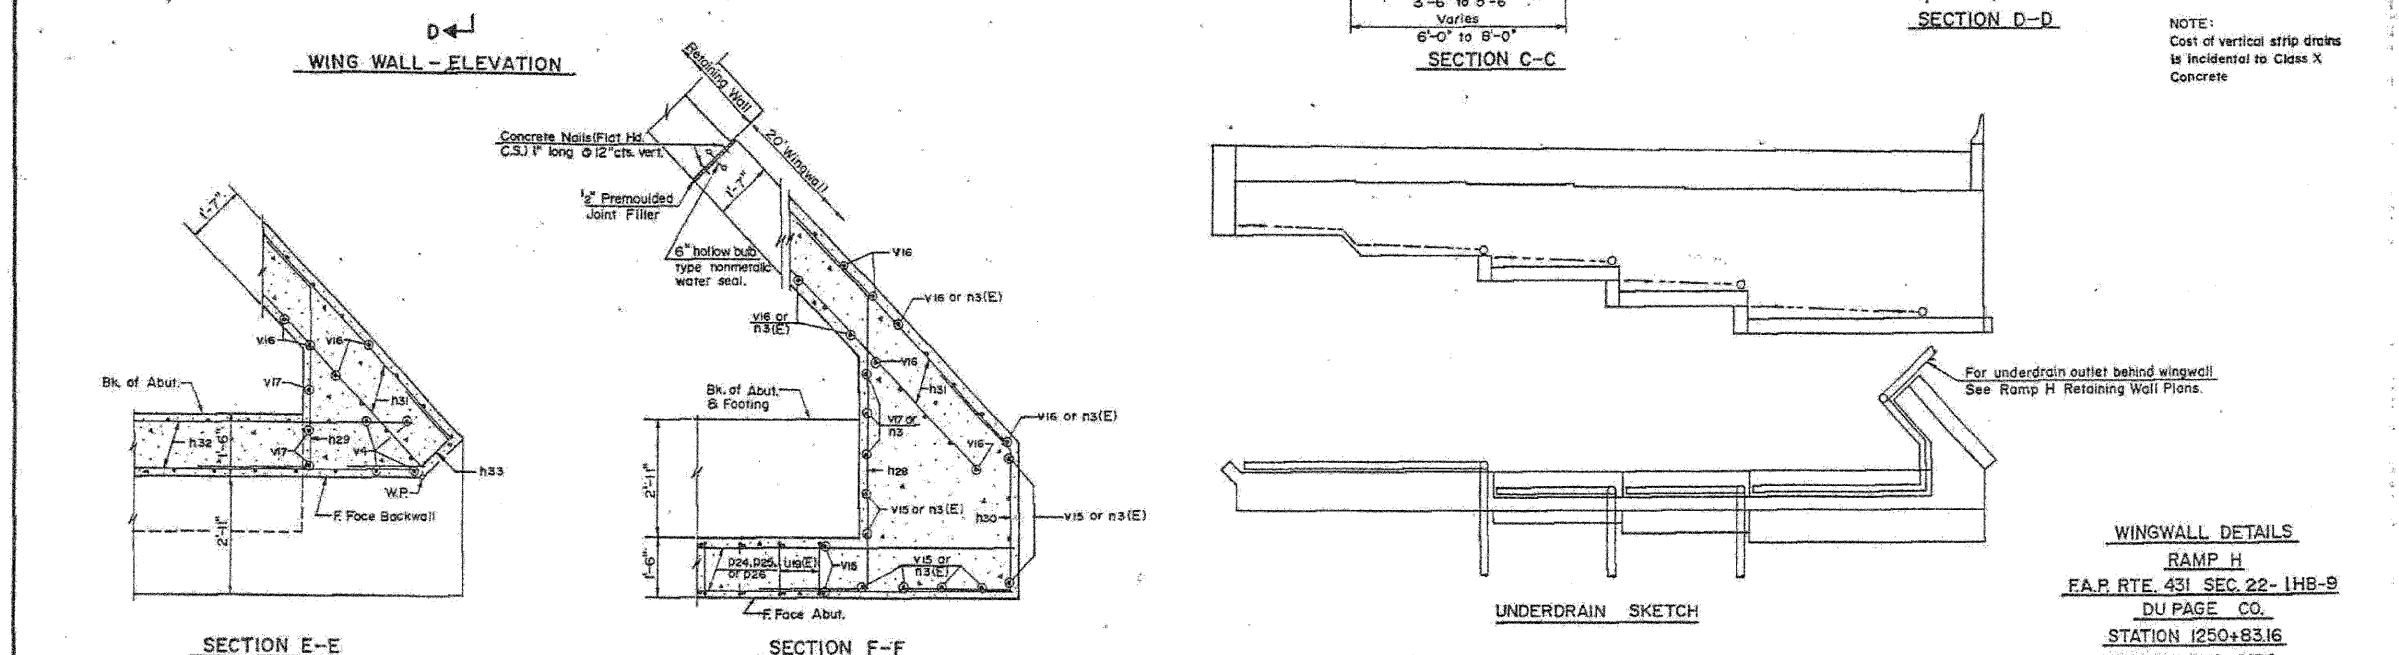


STATE OF ILLINOIS  
DEPARTMENT OF TRANSPORTATION

PROJECT NO.	SECTION	COUNTY	TOTAL SHEETS	SHEET NO.
22-518-1 & 22-118-9	FAR 431	DUPAGE	131	116
SHEET 30 OF 45				

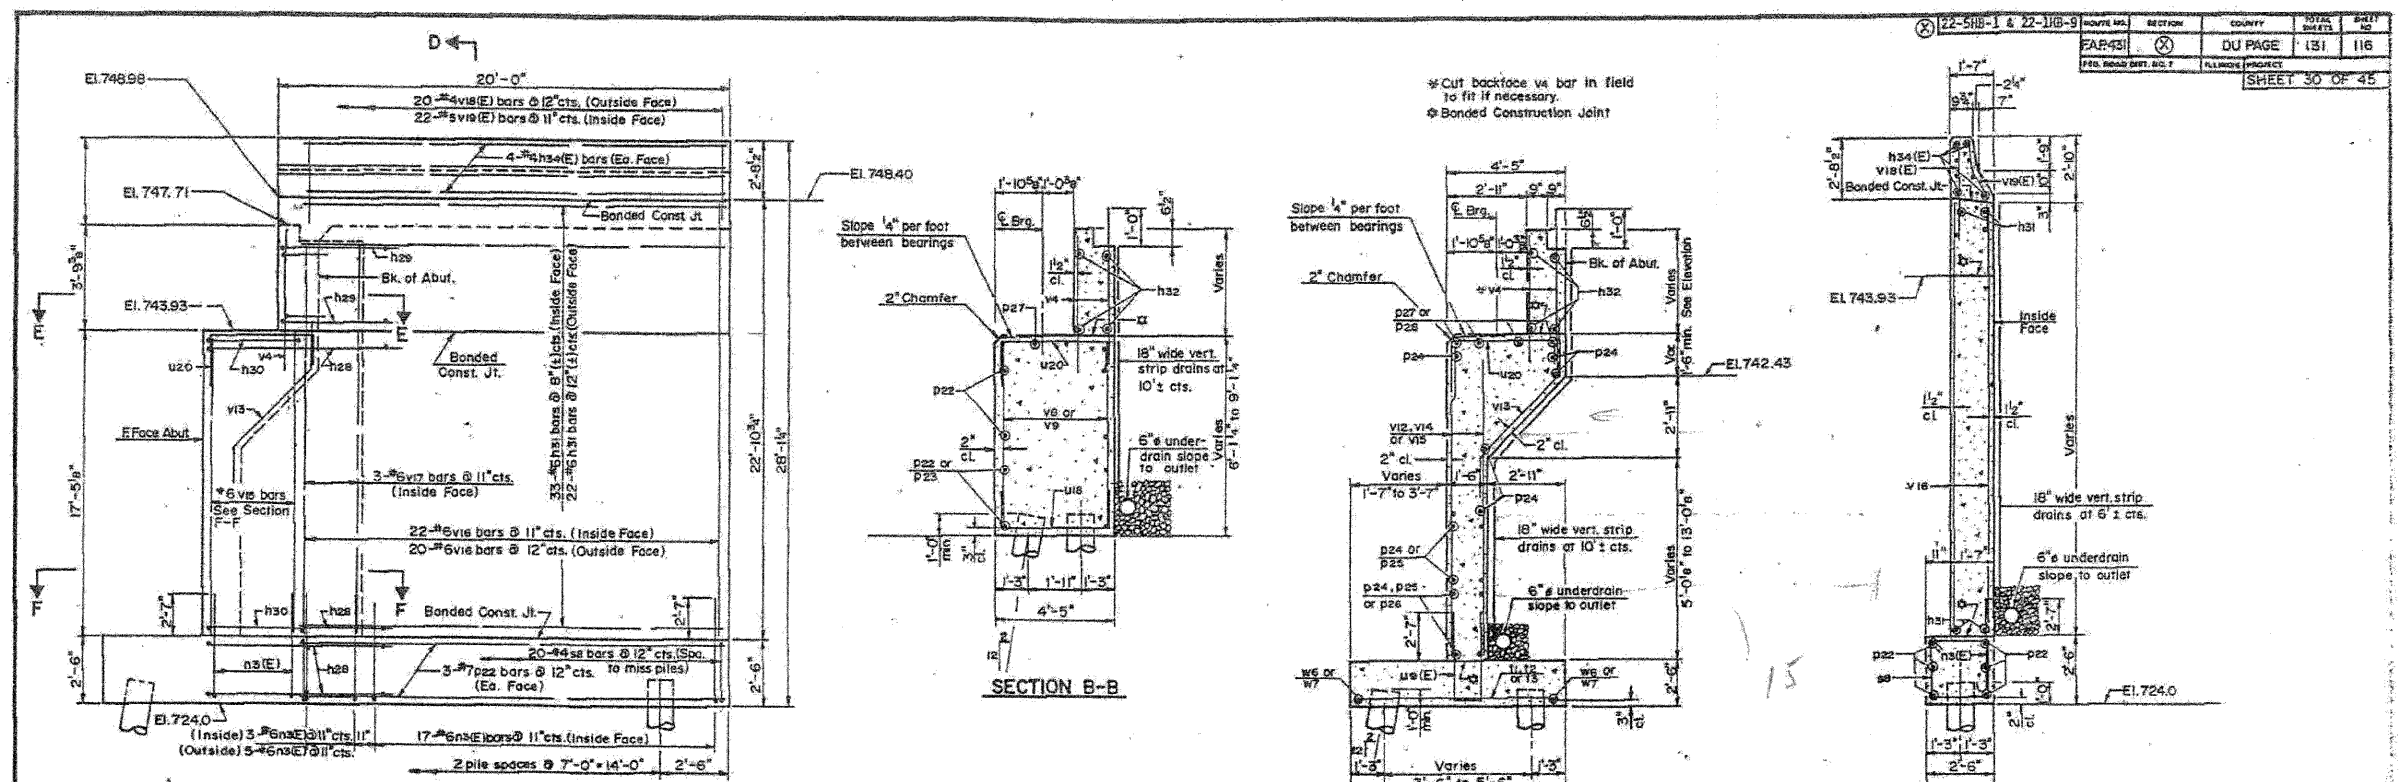

NOTE:  
Cost of vertical strip drains  
is incidental to Class X  
Concrete

WINGWALL DETAILS  
RAMP H  
F.A.P. RTE. 431 SEC. 22-118-9  
DU PAGE CO.  
STATION 1250+83.16  
STR. NO. 022-0138

**FOR INFORMATION ONLY**  
(NOT INCLUDED IN THIS CONTRACT)

Work this sheet with sheet 27

HSIONG ASSOCIATES LTD.  
DESIGNED: G.B.M. CHECKED: W.H.  
DRAWN: F.J. DATE: NO.H-042-2

FOR INFORMATION ONLY

**benesch**

alfred benesch & company  
Engineers - Surveyors - Planners  
205 North Michigan Avenue, Suite 2400  
Chicago, Illinois 60601  
312-565-0460 Job No. 10050

SHEET NO. 34	F.A.I. RTE. 290	SECTION 22(1, 1-1, 2&3)RS-7	COUNTY DUPAGE	TOTAL SHEETS 546	SHEET NO. 409
38 SHEETS					
CONTRACT NO. 60G51			FED. ROAD DIST. NO. ILLINOIS FED. AID PROJECT		

EXISTING PLAN INFORMATION 17 OF 21  
STRUCTURE NO. 022-0138

x:\10000s\engineering\documents\contract\1\SN.022-0138.0137\_Rch\wing-Rd\0138-60G51-034\_Existplan-17.dgn 18:12:08 11/12/2009