


STATE OF ILLINOIS
DEPARTMENT OF TRANSPORTATION

ROUTE NO.	SECTION	COUNTY	TOTAL SHEETS	SHEET NO.
F.A.P. 61	22-SHB-1	DUPAGE	181	104
STA.	TO STA.			
E.P. & R. NO. 4	ILLINOIS	PROJECT		

SHEET 17 OF 25

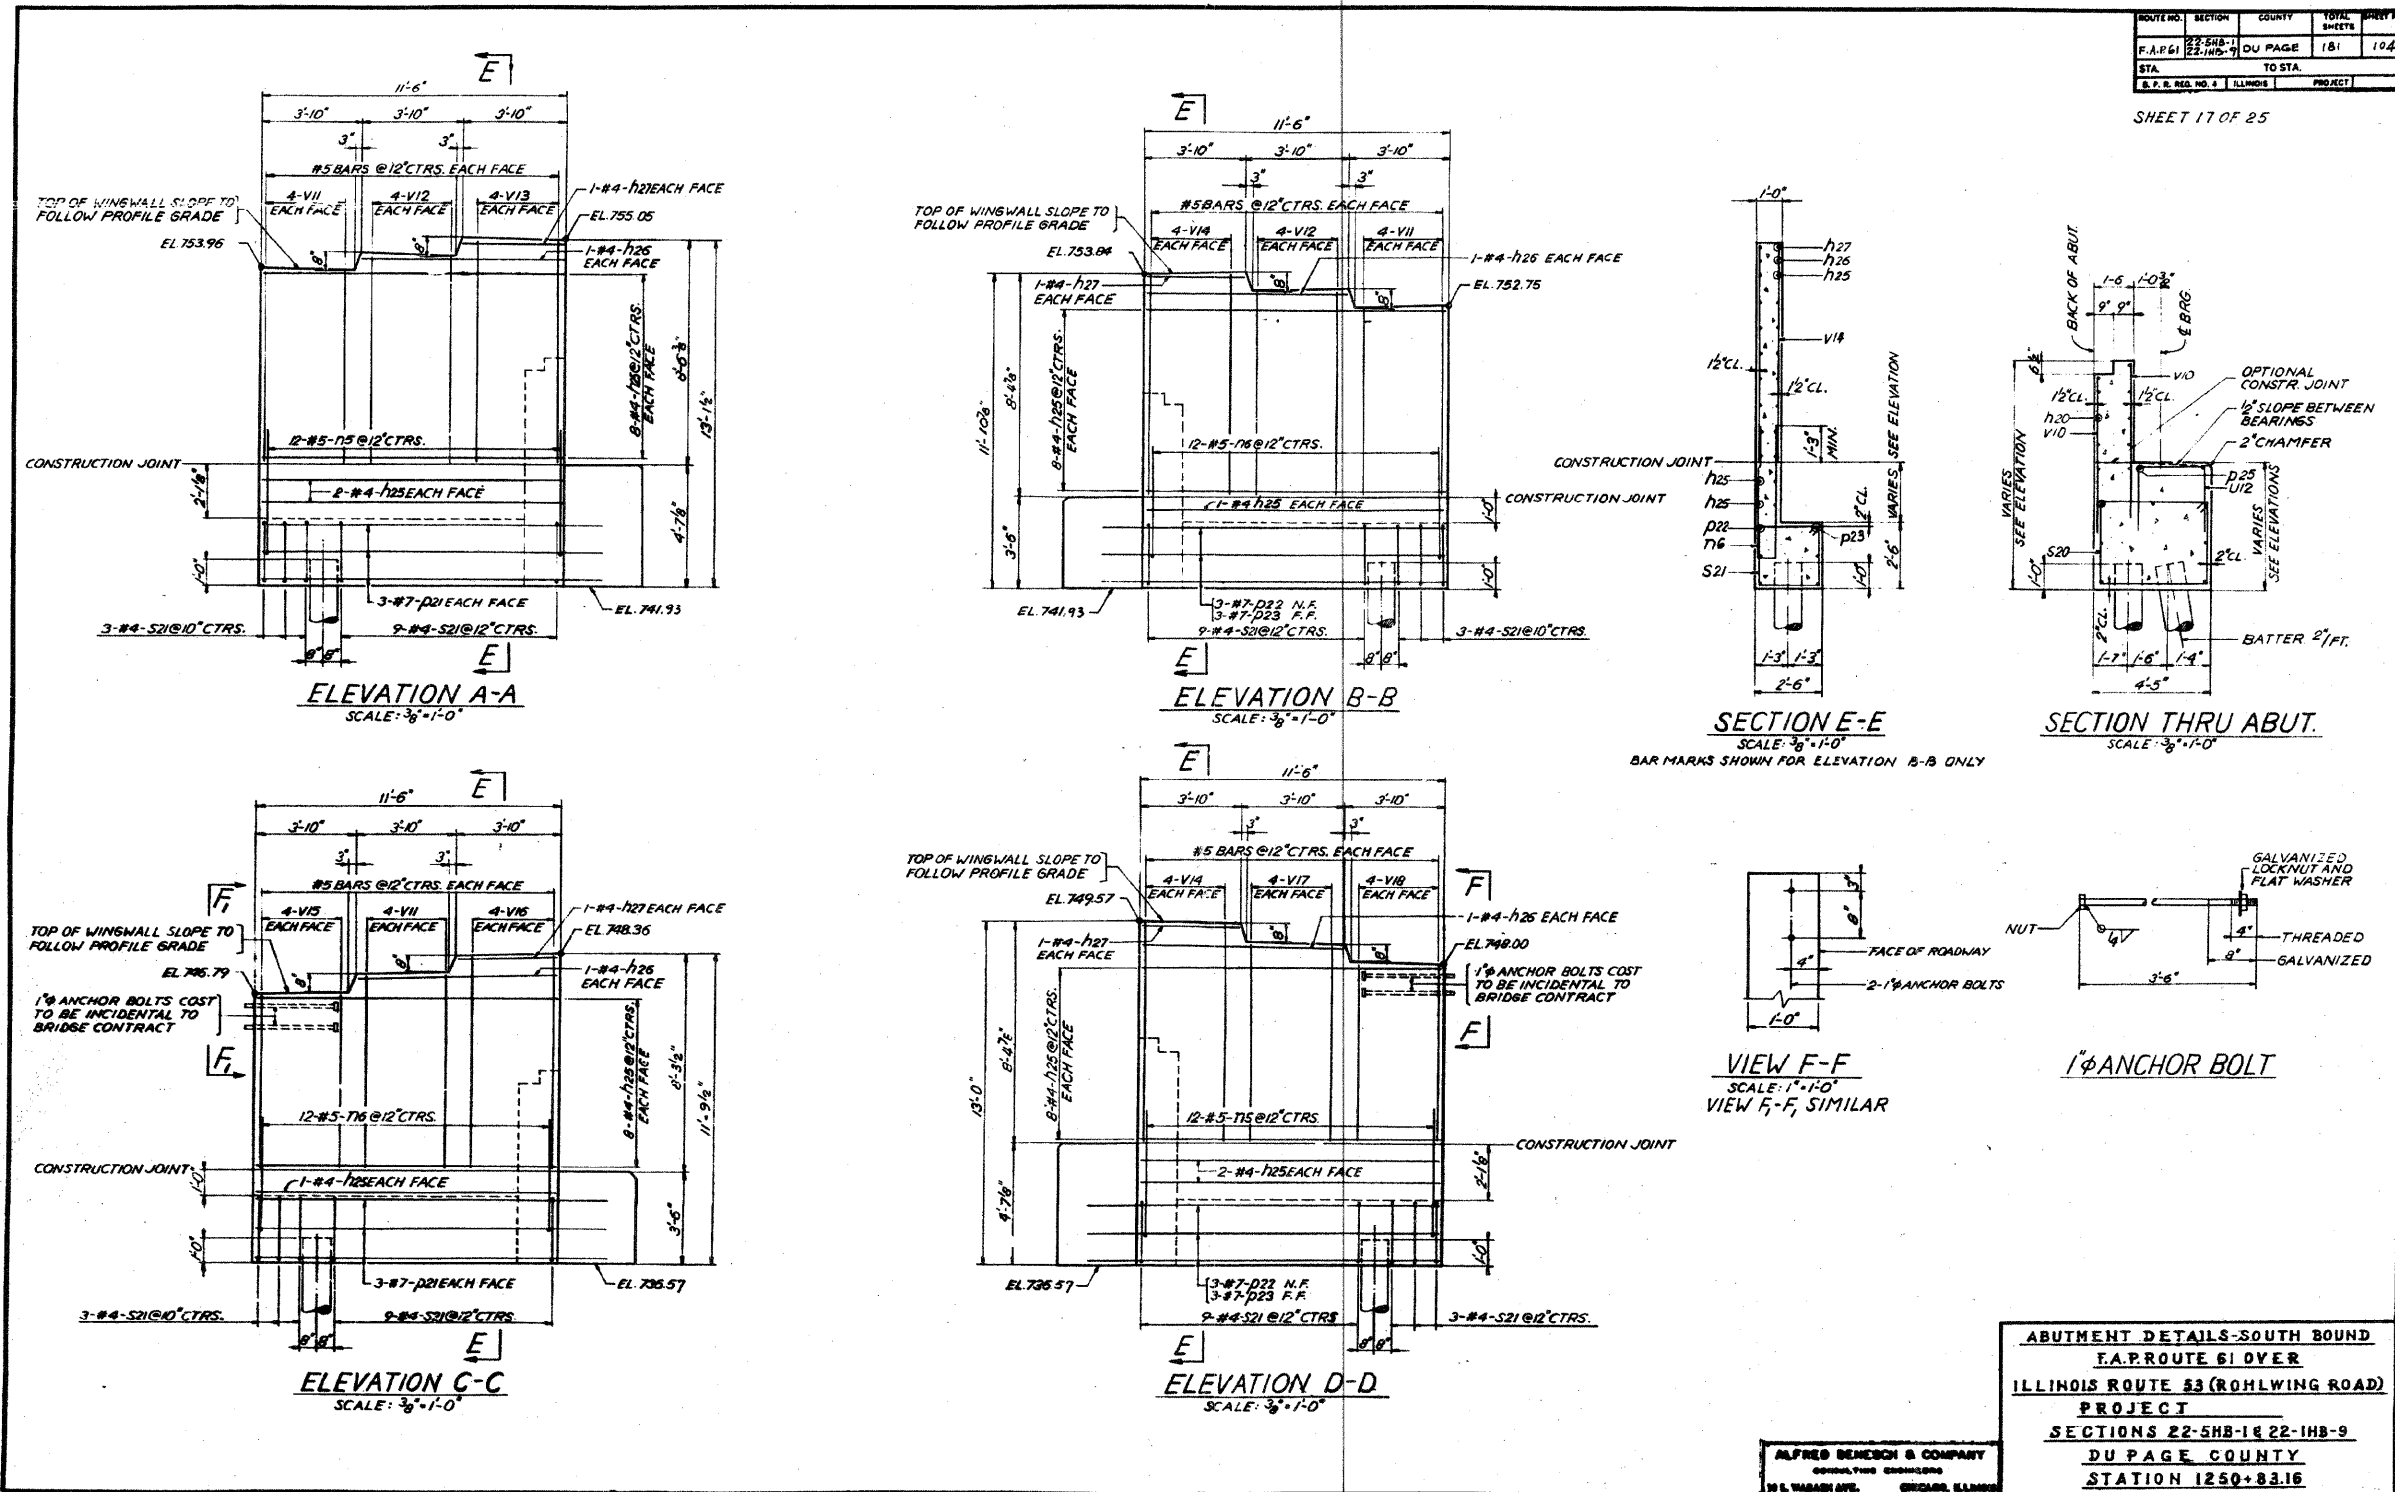

FOR INFORMATION ONLY

benesch

alfred benesch & company
Engineers - Surveyors - Planners
205 North Michigan Avenue, Suite 2400
Chicago, Illinois 60601
312-565-0450 Job No. 10050

SHEET NO. 38	F.A.I. RTE. 290	SECTION 22(1, 1-1, 2&3)RS-7	COUNTY DUPAGE	TOTAL SHEETS 546	SHEET NO. 413
38 SHEETS	CONTRACT NO. 60G51		FED. ROAD DIST. NO. ILLINOIS FED. AID PROJECT		

EXISTING PLAN INFORMATION 21 OF 21
STRUCTURE NO. 022-0138

11/12/2009 10:12:39 x:\10000s\100000\engineering\ing-documents\contract\1\SN.022.0138.0137_Rohlwing_Rd\0136-60051-038-Exis.stp\en-21.dgn