




STATE OF ILLINOIS
DEPARTMENT OF TRANSPORTATION

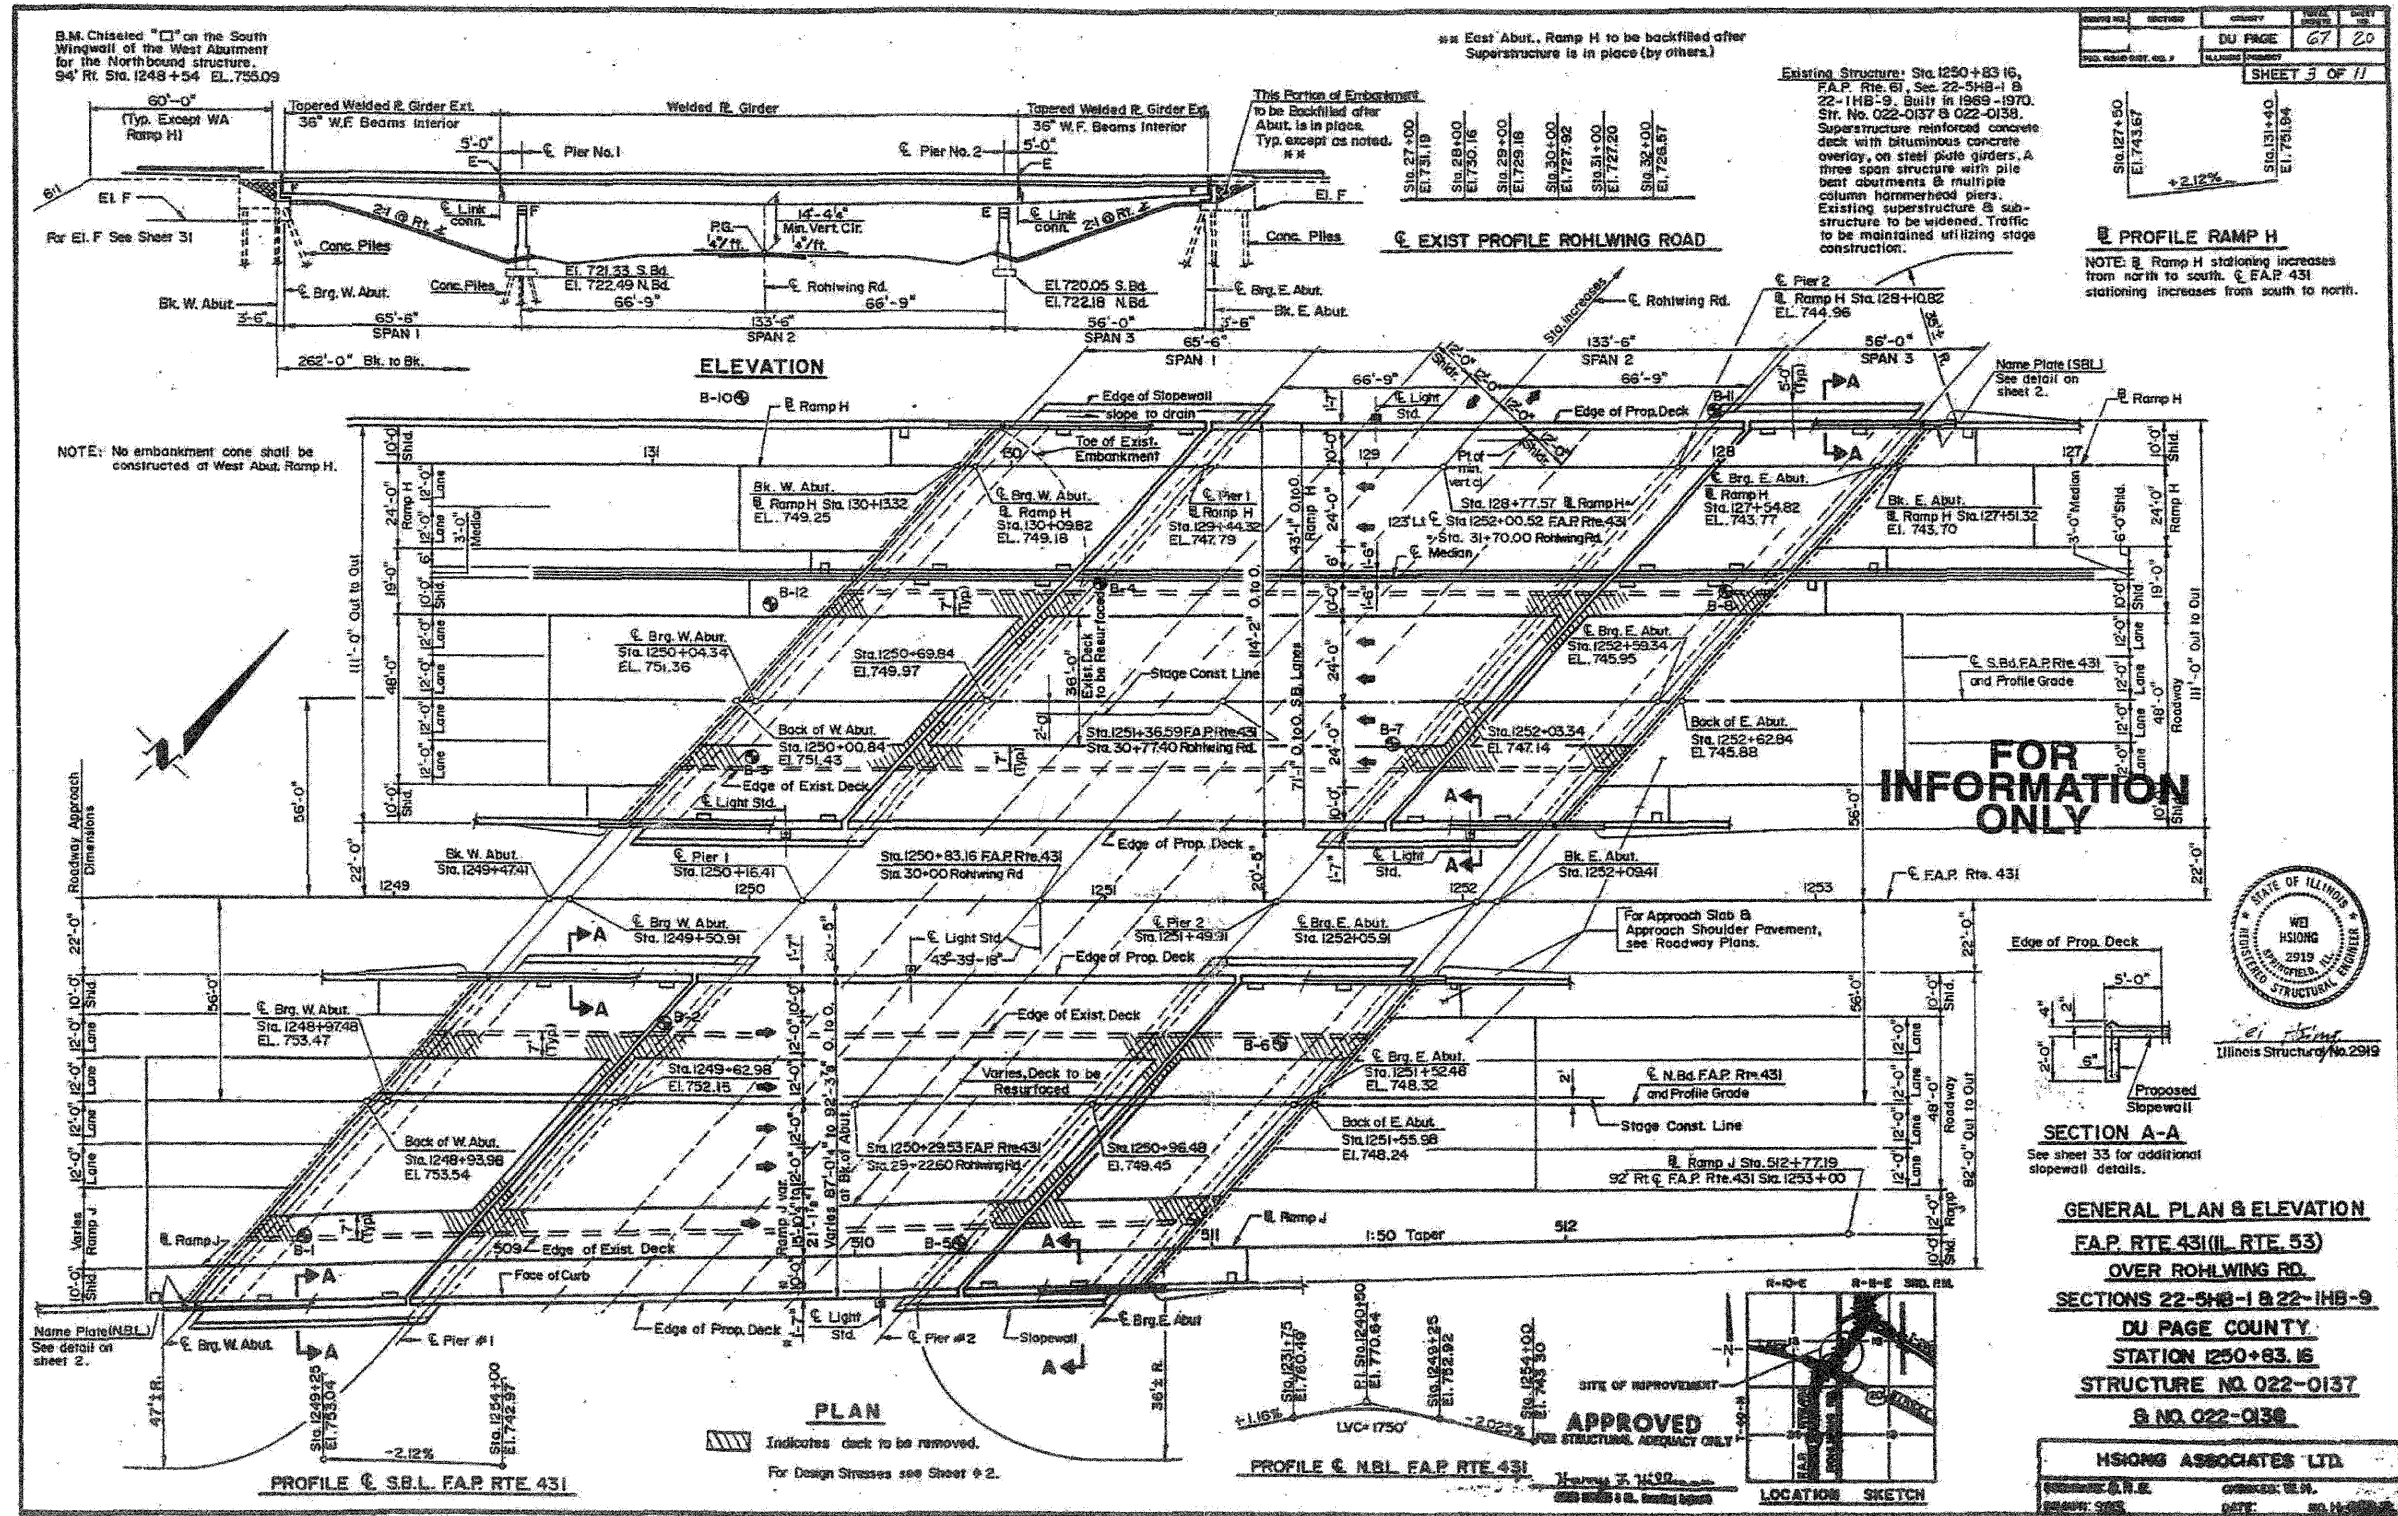

SECTION	DU PAGE	67	20
SHEET 3 OF 11			

PROFILE RAMP H
NOTE: Ramp H stationing increases from north to south. & F.A.P. 431 stationing increases from south to north.

FOR INFORMATION ONLY

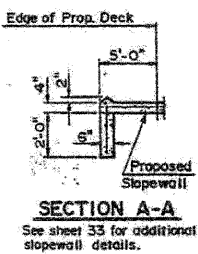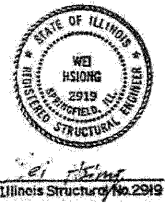

FOR INFORMATION ONLY

benesch
alfred benesch & company
Engineers • Surveyors • Planners
205 North Michigan Avenue, Suite 2400
Chicago, Illinois 60601
312-565-0450 Job No. 10050

SHEET NO. 16	F.A.I. RTE. 290	SECTION 22(1, 1-1, 2&3)RS-7	COUNTY DUPAGE	TOTAL SHEETS 546	SHEET NO. 429
32 SHEETS	CONTRACT NO. 60G51		FED. ROAD DIST. NO. ILLINOIS FED. AID PROJECT		

EXISTING PLAN INFORMATION 1 OF 17
STRUCTURE NO. 022-0137