
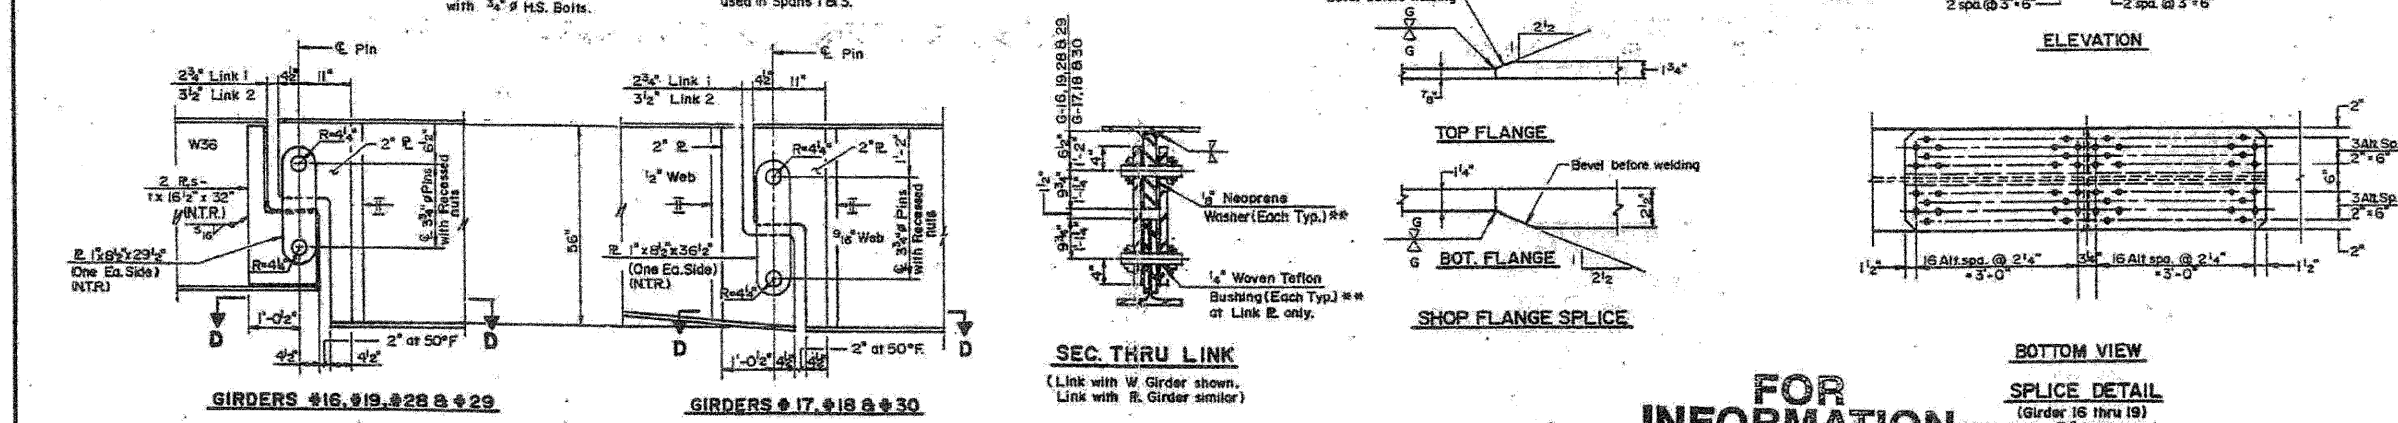
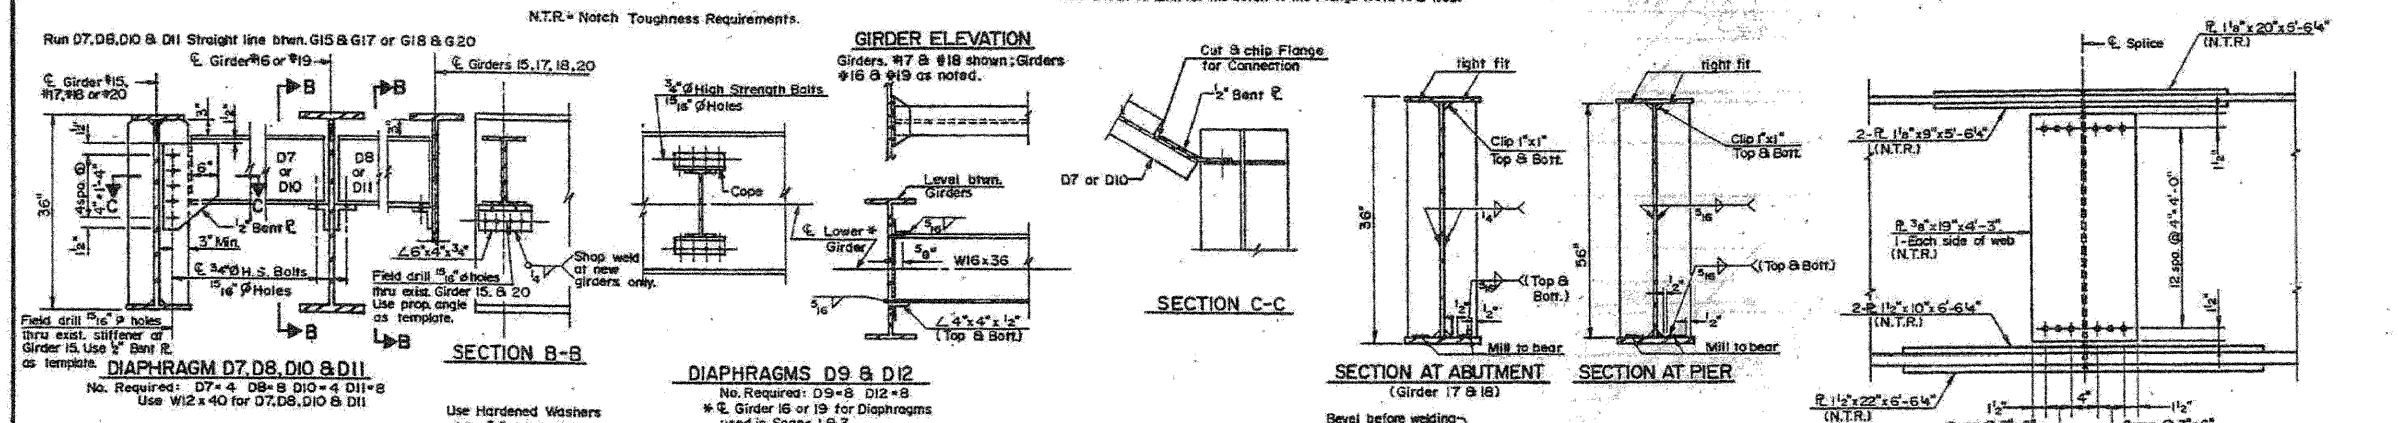


STATE OF ILLINOIS
DEPARTMENT OF TRANSPORTATION

PROJECT NO.	SECTION	COUNTY	TOTAL SHEETS	SHEET NO.
		DUPAGE	546	435
SHEET 6 OF 11				

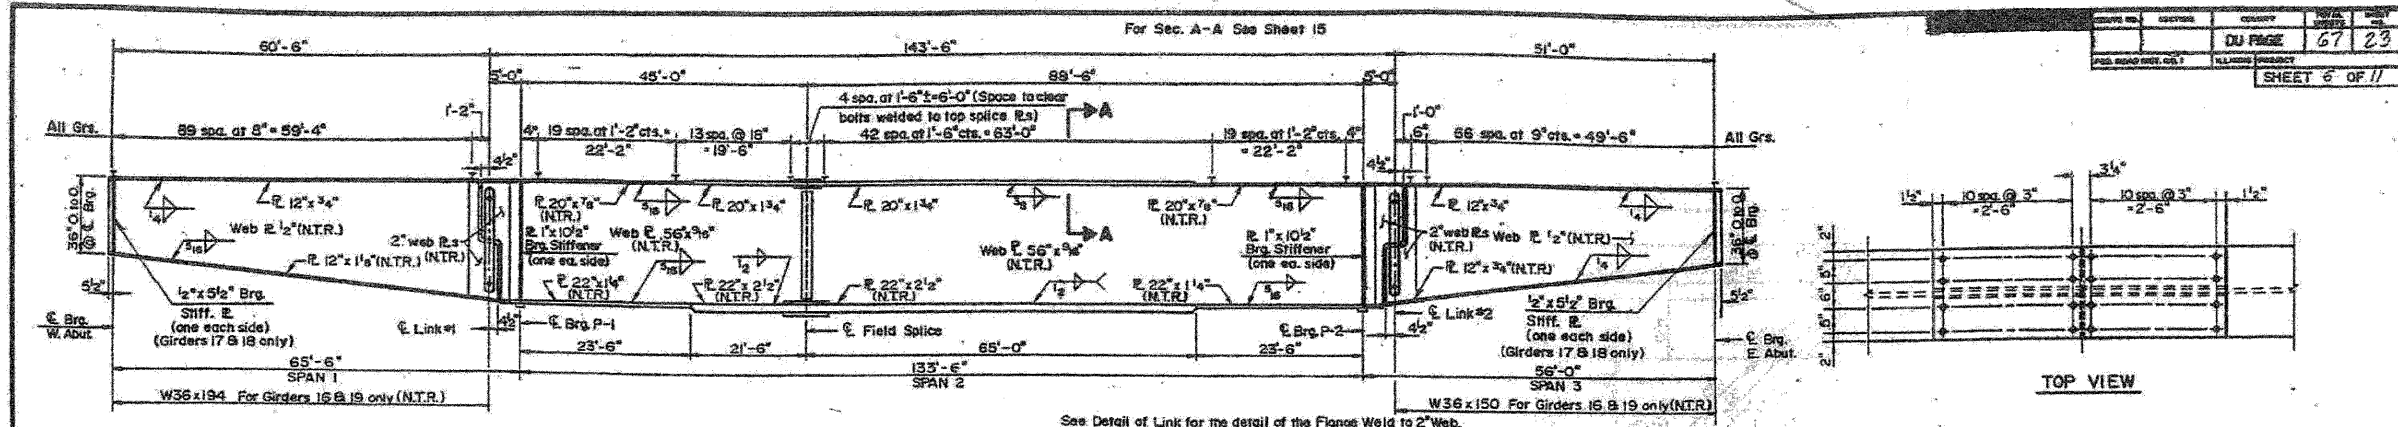

FOR INFORMATION ONLY

SPICE DETAIL
(Girder 16 thru 19)
(All bolts are 7/8" H.S. Bolts)

GIRDER DETAILS
NORTH & SOUTH BOUND LANES
F.A.P. RT. 431, SEC'S 22-5H8-1 & 22-1H8-9
DUPAGE COUNTY
STATION 1250+83.16
STR. NOS. 022-0137 & 022-0138

HSIONG ASSOCIATES LTD.
DESIGNED BY: [Signature] CHECKED BY: [Signature]
DRAWN BY: [Signature] DATE: 08-11-02

FOR INFORMATION ONLY

benesch
alfred benesch & company
Engineers - Surveyors - Planners
205 North Michigan Avenue, Suite 2400
Chicago, Illinois 60601
312-565-0460 Job No. 10050

SHEET NO. 22	F.A.I. RTE. 290	SECTION 22(1, 1-1, 2&3)RS-7	COUNTY DUPAGE	TOTAL SHEETS 546	SHEET NO. 435
32 SHEETS					
CONTRACT NO. 60G51					
FED. ROAD DIST. NO. ILLINOIS FED. AID PROJECT					

EXISTING PLAN INFORMATION 7 OF 17
STRUCTURE NO. 022-0137

I:\10000s\10050\engineering\documents\contract\1\SN.022.0138.0137.Rohrwing.Rd\0137-60G51-022-Existing\plan_07.dgn 18:14:20 11/12/2009