


STATE OF ILLINOIS
DEPARTMENT OF TRANSPORTATION

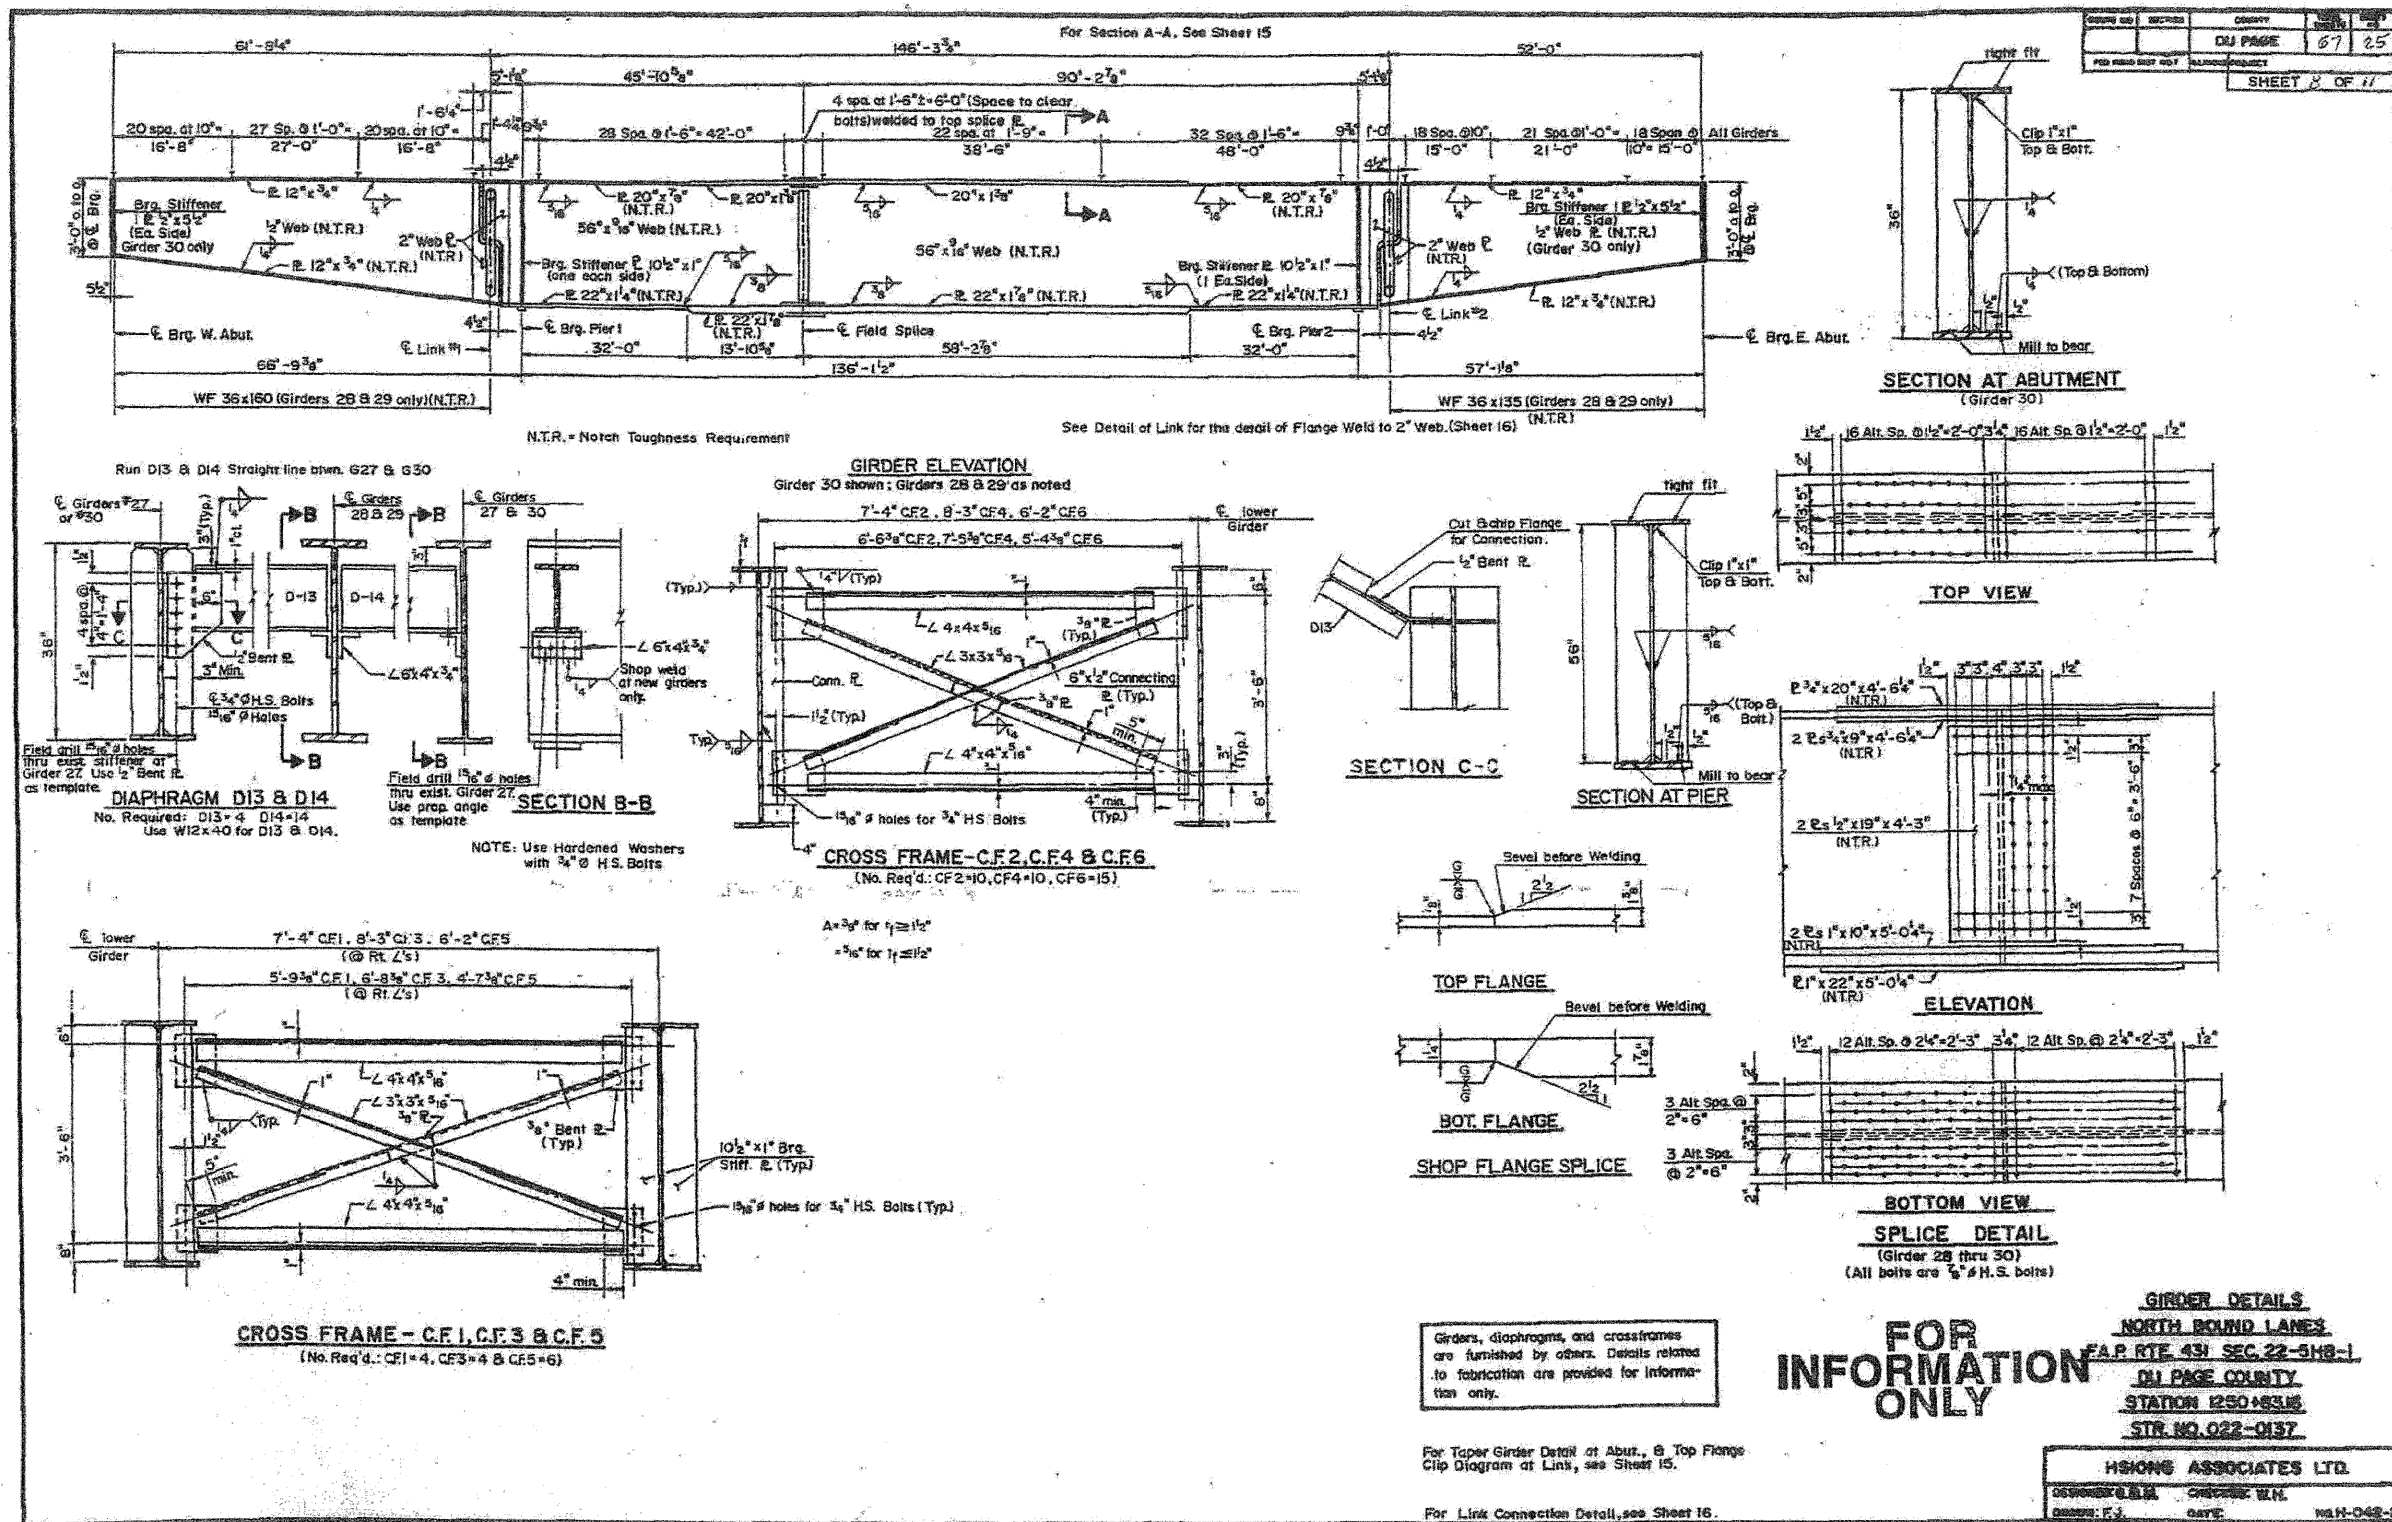

SECTION	COUNTY	TOTAL SHEETS	SHEET NO.
DUPAGE	DUPAGE	546	436
FED. ROAD DIST. NO.		ILLINOIS FED. AID PROJECT	

EXISTING PLAN INFORMATION 8 OF 17
STRUCTURE NO. 022-0137

FOR INFORMATION ONLY

benesch

alfred benesch & company
Engineers • Surveyors • Planners
205 North Michigan Avenue, Suite 2400
Chicago, Illinois 60601
312-565-0460 Job No. 10050

SHEET NO. 23	F.A.I. RTE. 290	SECTION 22(1, 1-1, 2&3)RS-7	COUNTY DUPAGE	TOTAL SHEETS 546	SHEET NO. 436
32 SHEETS			CONTRACT NO. 60G51		
FED. ROAD DIST. NO.		ILLINOIS FED. AID PROJECT			

I:\112\2009\100000\engineering\documents\contract\1\SN.022-0137_Rohrwing-Rd\0137-60G51-023-Exis.tbl.en_08.dgn 18:42:24 11/2/2009