


STATE OF ILLINOIS
DEPARTMENT OF TRANSPORTATION

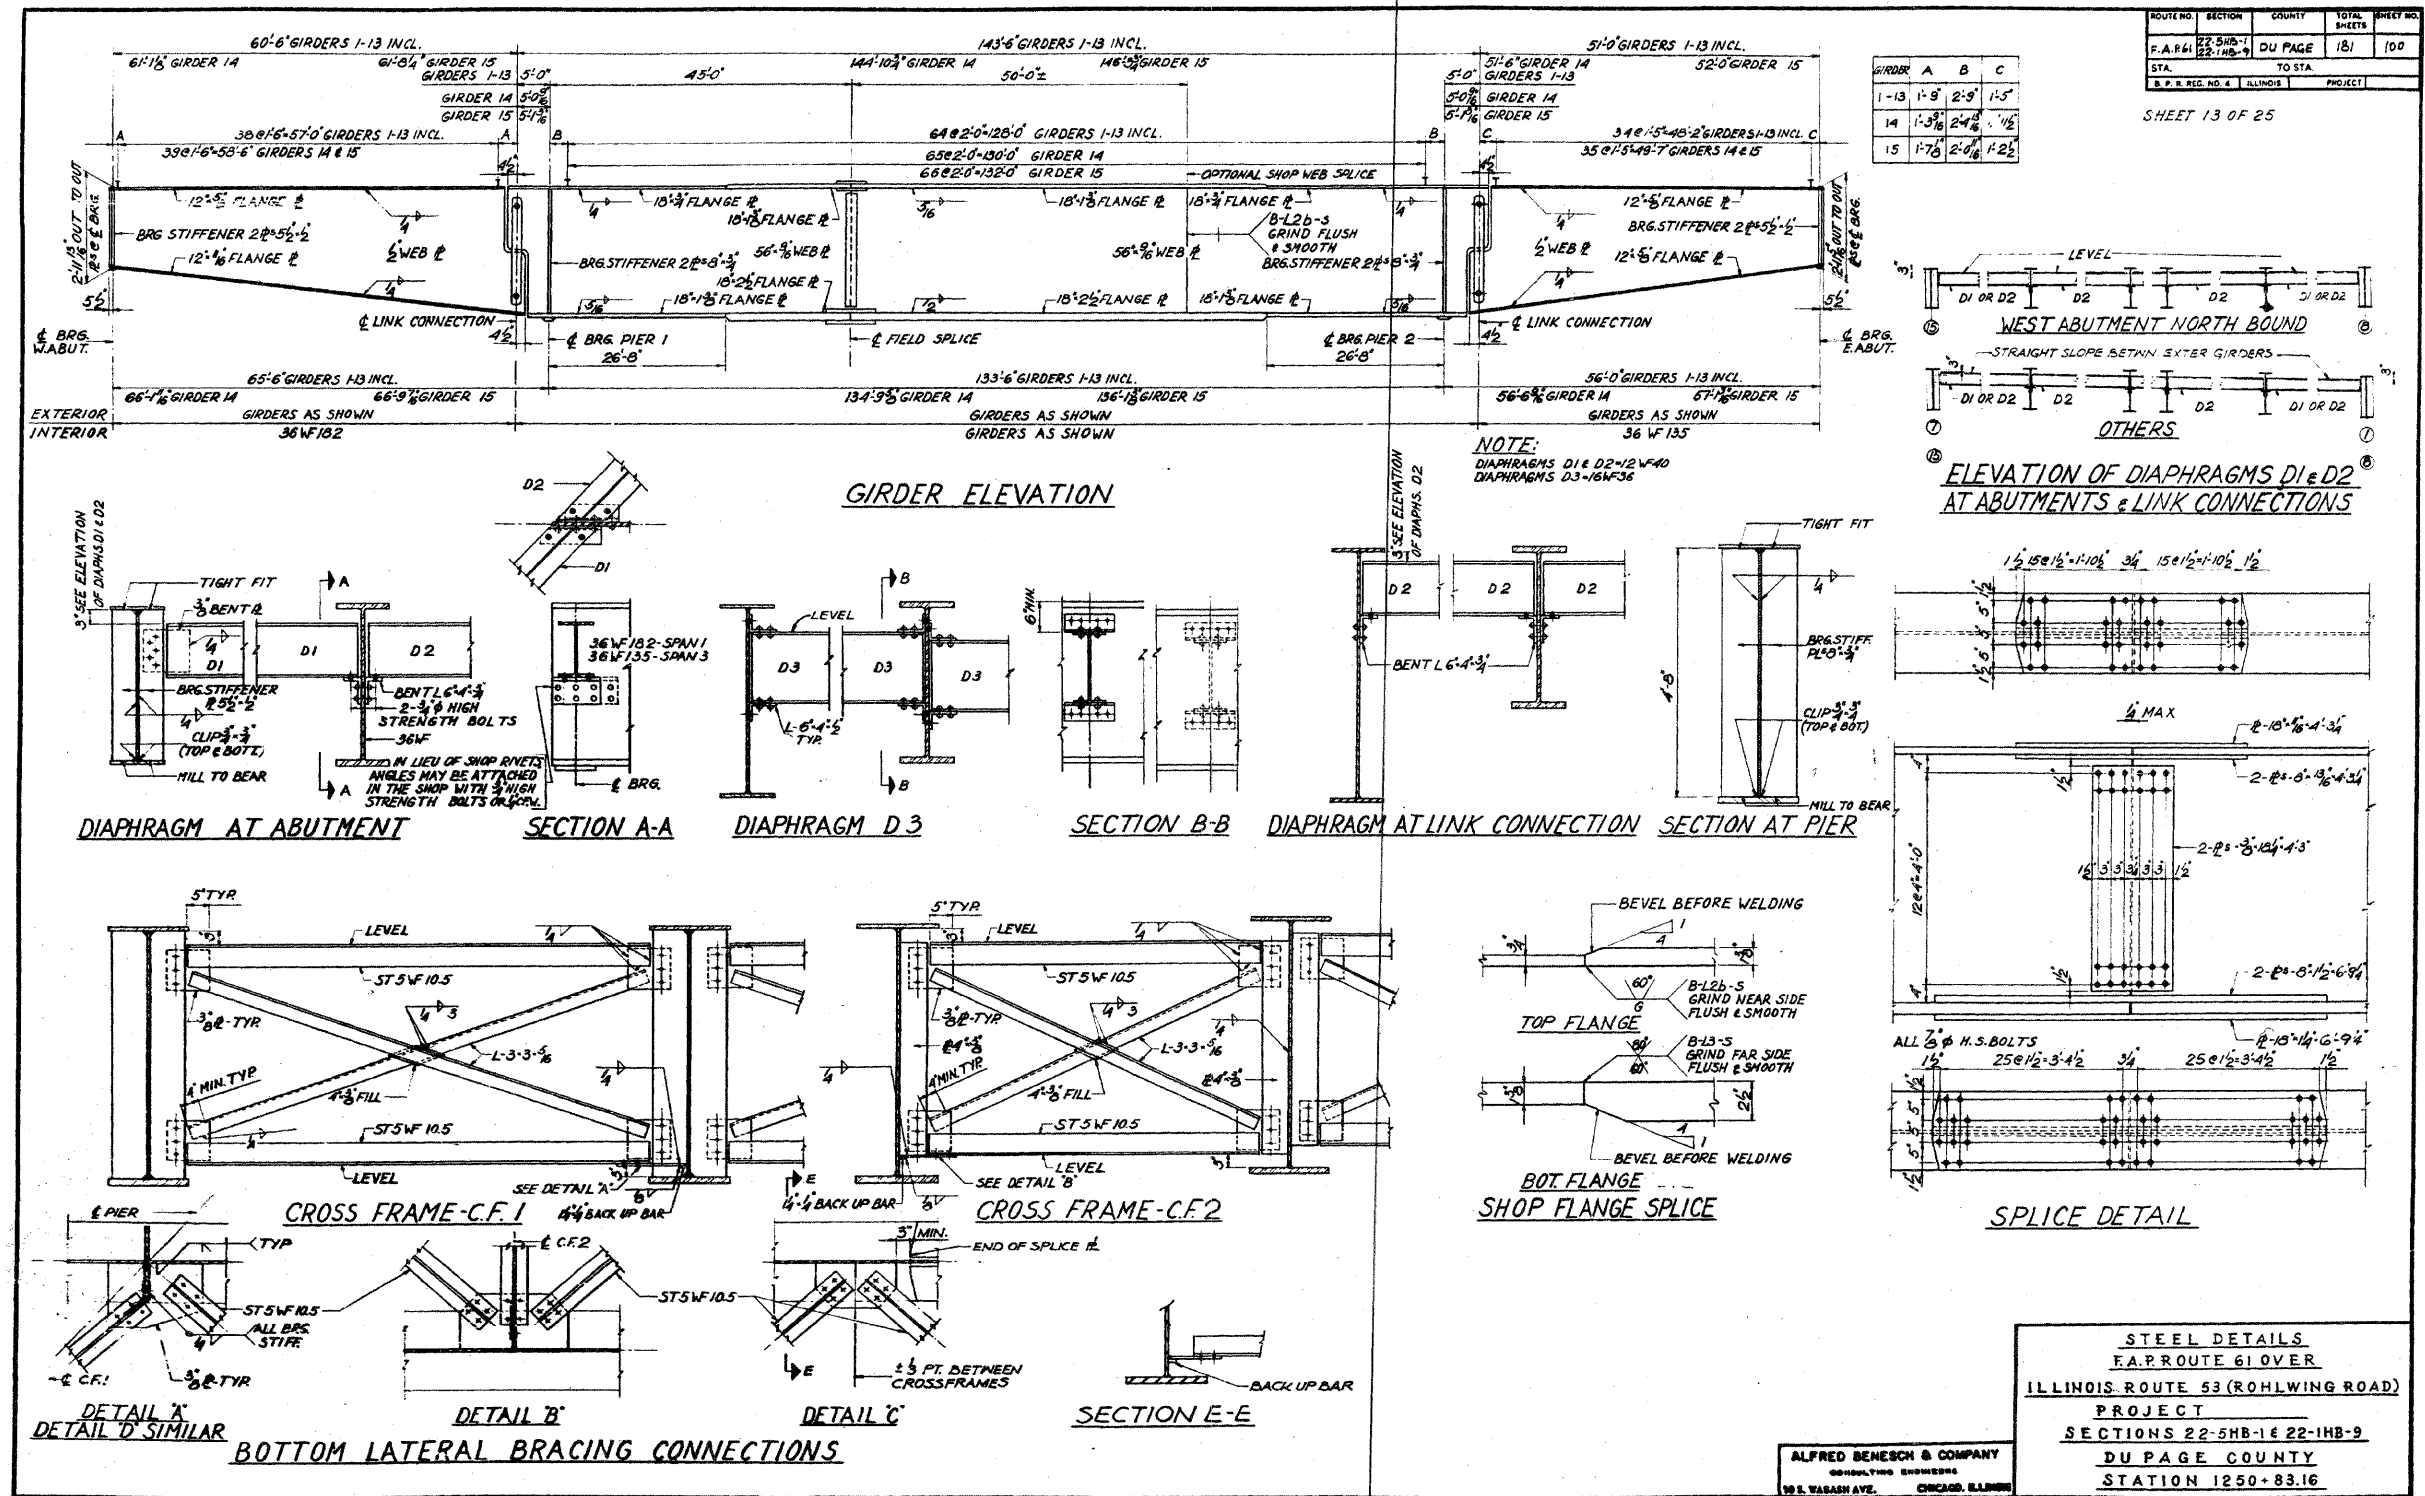

ROUTE NO.	SECTION	COUNTY	TOTAL SHEETS	SHEET NO.
F.A.P. 61	22-5HB-1	DU PAGE	181	100
STA.	TO STA.			
S.P. REG. NO. 4	ILLINOIS	PROJECT		

SHEET 13 OF 25

GIRDER	A	B	C
1-13	1'-9"	2'-9"	1'-5"
14	1'-3 1/2"	2'-4 1/2"	1'-1/2"
15	1'-7 1/2"	2'-0 1/2"	1'-2 1/2"

FOR INFORMATION ONLY

benesch

alfred benesch & company
Engineers • Surveyors • Planners
205 North Michigan Avenue, Suite 2400
Chicago, Illinois 60601
312-665-0450 Job No. 10050

SHEET NO.	F.A.I. RTE.	SECTION	COUNTY	TOTAL SHEETS	SHEET NO.
25	290	22(1, 1-1, 2&3)RS-7	DUPAGE	546	438
32 SHEETS				CONTRACT NO. 60G51	
FED. ROAD DIST. NO.		ILLINOIS	FED. AID PROJECT		

EXISTING PLAN INFORMATION IO OF 17
STRUCTURE NO. 022-0137