



STATE OF ILLINOIS
DEPARTMENT OF TRANSPORTATION

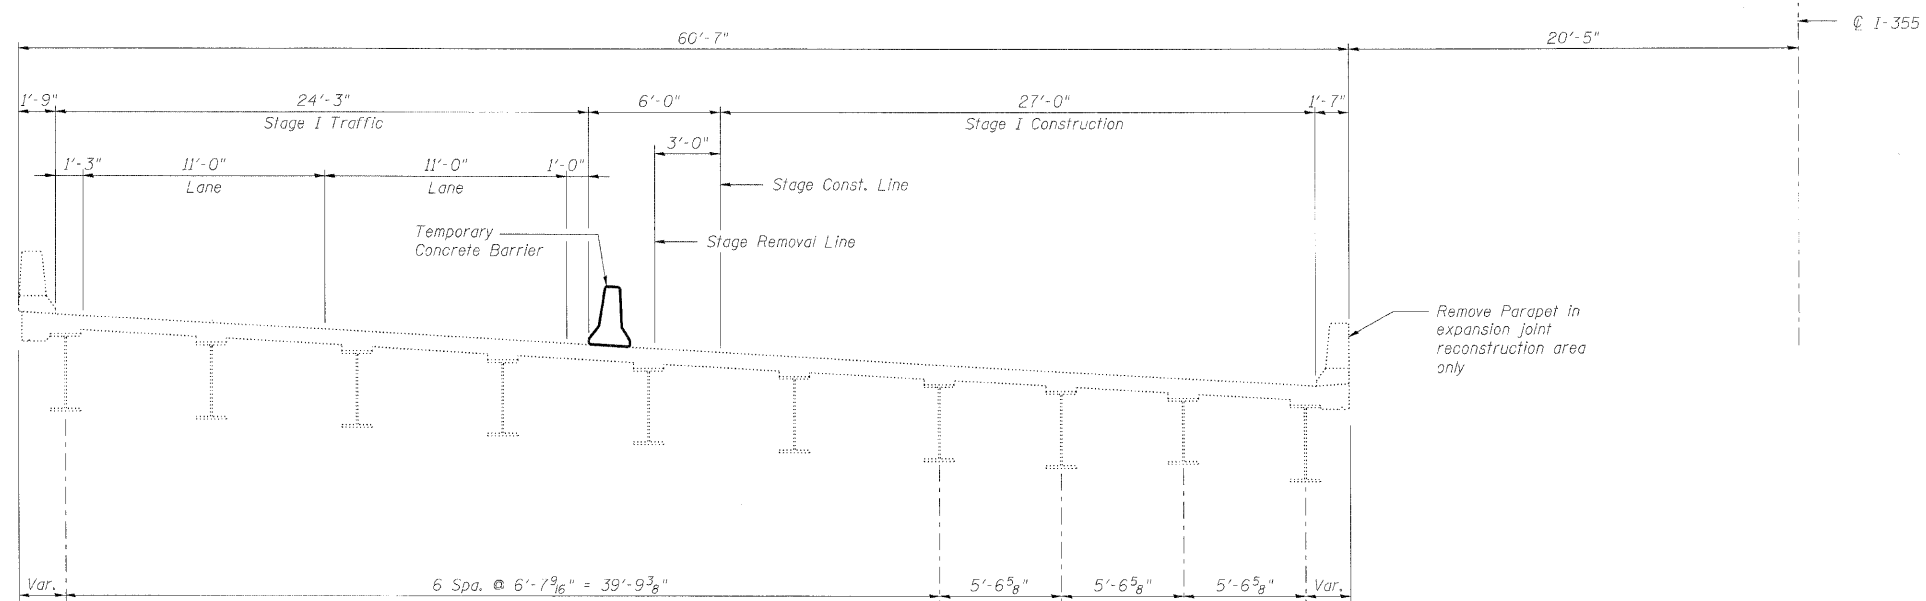

STAGE I CROSS SECTION
(Looking North)

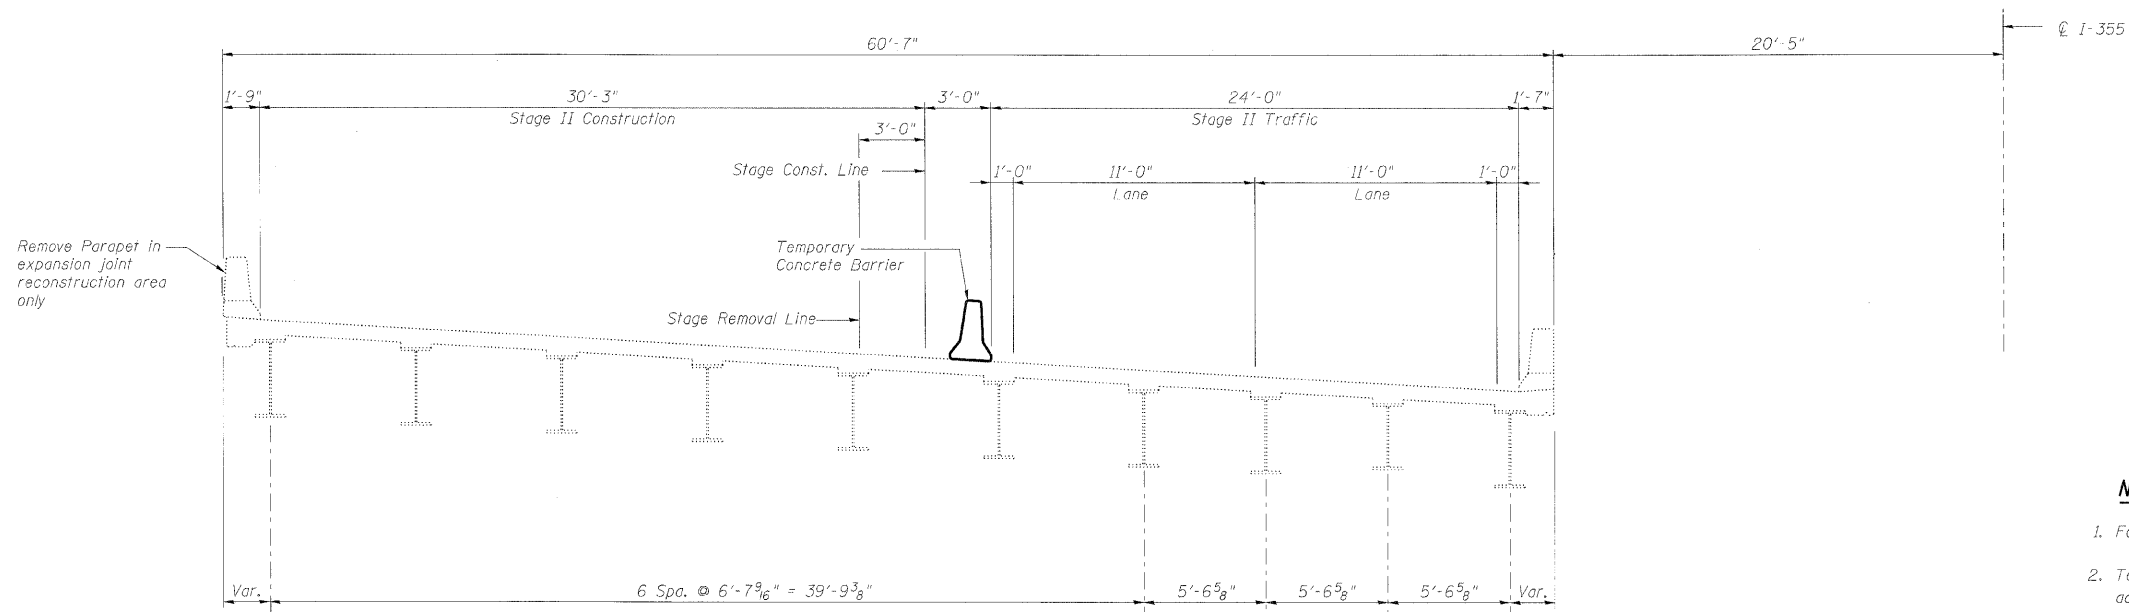

STAGE II CROSS SECTION
(Looking North)

Notes:

1. For quantity of Temporary Concrete Barrier, see roadway plans.
2. Temporary Concrete Barrier to be anchored to the approach slabs adjacent to locations of Structure Excavation. For Temporary Concrete Barrier Details, see Temporary Concrete Barrier for Stage Construction sheet.

STAGE CONSTRUCTION DETAILS
STRUCTURE NO. 022-0111

DESIGNED	MFB
CHECKED	MAC
DRAWN	VH
CHECKED	KWS

benesch

alfred benesch & company
Engineers • Surveyors • Planners
205 North Michigan Avenue, Suite 2400
Chicago, Illinois 60601
312-665-0450 Job No. 10050

SHEET NO. 3 28 SHEETS	F.A.I. RTE. 290 355	SECTION 22(1, 1-1, 2&3)RS-7	COUNTY DUPAGE	TOTAL SHEETS 546	SHEET NO. 448
	CONTRACT NO. 60G51			FED. ROAD DIST. NO. ILLINOIS FED. AID PROJECT	