


STATE OF ILLINOIS
DEPARTMENT OF TRANSPORTATION

ROUTE NO.	SECTION	COUNTY	TOTAL SHEETS	SHEET NO.
F.A.R. 61	22-5HB	DUPAGE	181	75
STA.	TO STA.			
SHEET 11 OF 23				

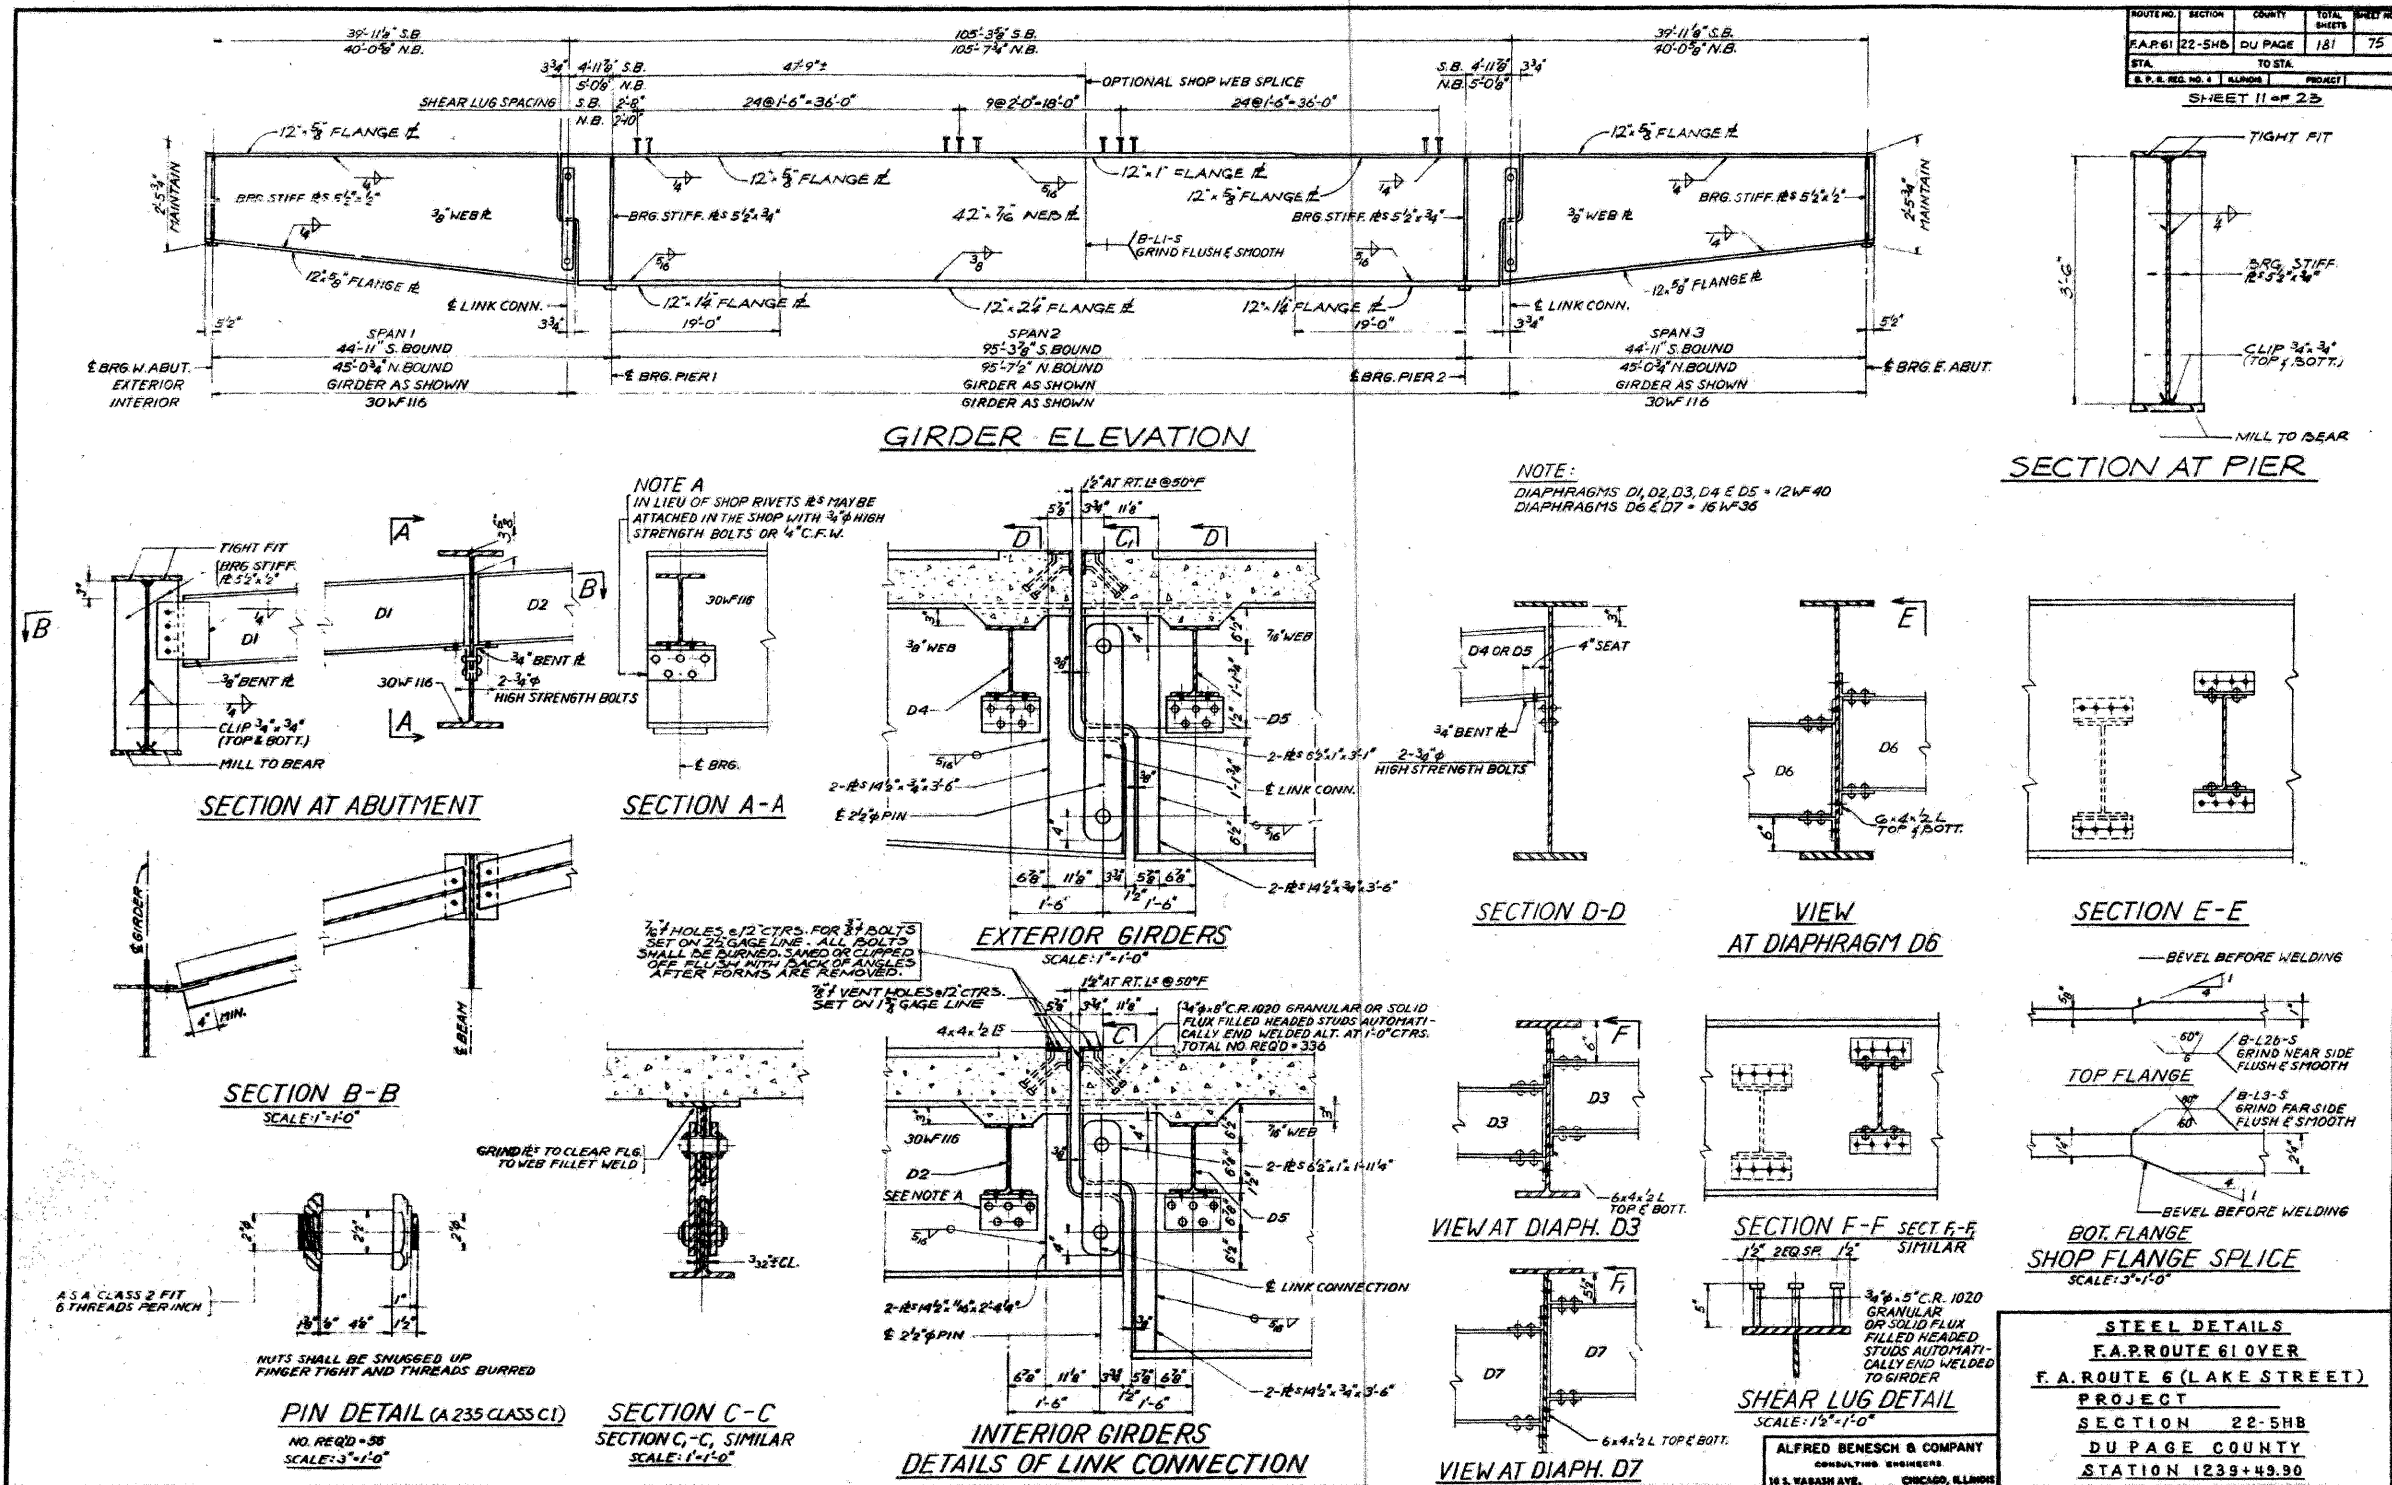

FOR INFORMATION ONLY

benesch

alfred benesch & company
Engineers • Surveyors • Planners
205 North Michigan Avenue, Suite 2400
Chicago, Illinois 60601
312-565-0450 Job No. 10050

SHEET NO. 22	F.A.I. RTE. 290	SECTION 22(1, 1-1, 2&3)RS-7	COUNTY DUPAGE	TOTAL SHEETS 546	SHEET NO. 467
28 SHEETS	CONTRACT NO. 60G51		FED. ROAD DIST. NO. ILLINOIS FED. AID PROJECT		

EXISTING PLAN INFORMATION 7 OF 13
STRUCTURE NO. 022-0111

I:\12-2005\10050\engineering\documents\contract\1\SN.022-0111.0112.Lake.St.0111-60G51-022-Exstplan_07.dgn 18:17:50 11/12/2005