


STATE OF ILLINOIS
DEPARTMENT OF TRANSPORTATION

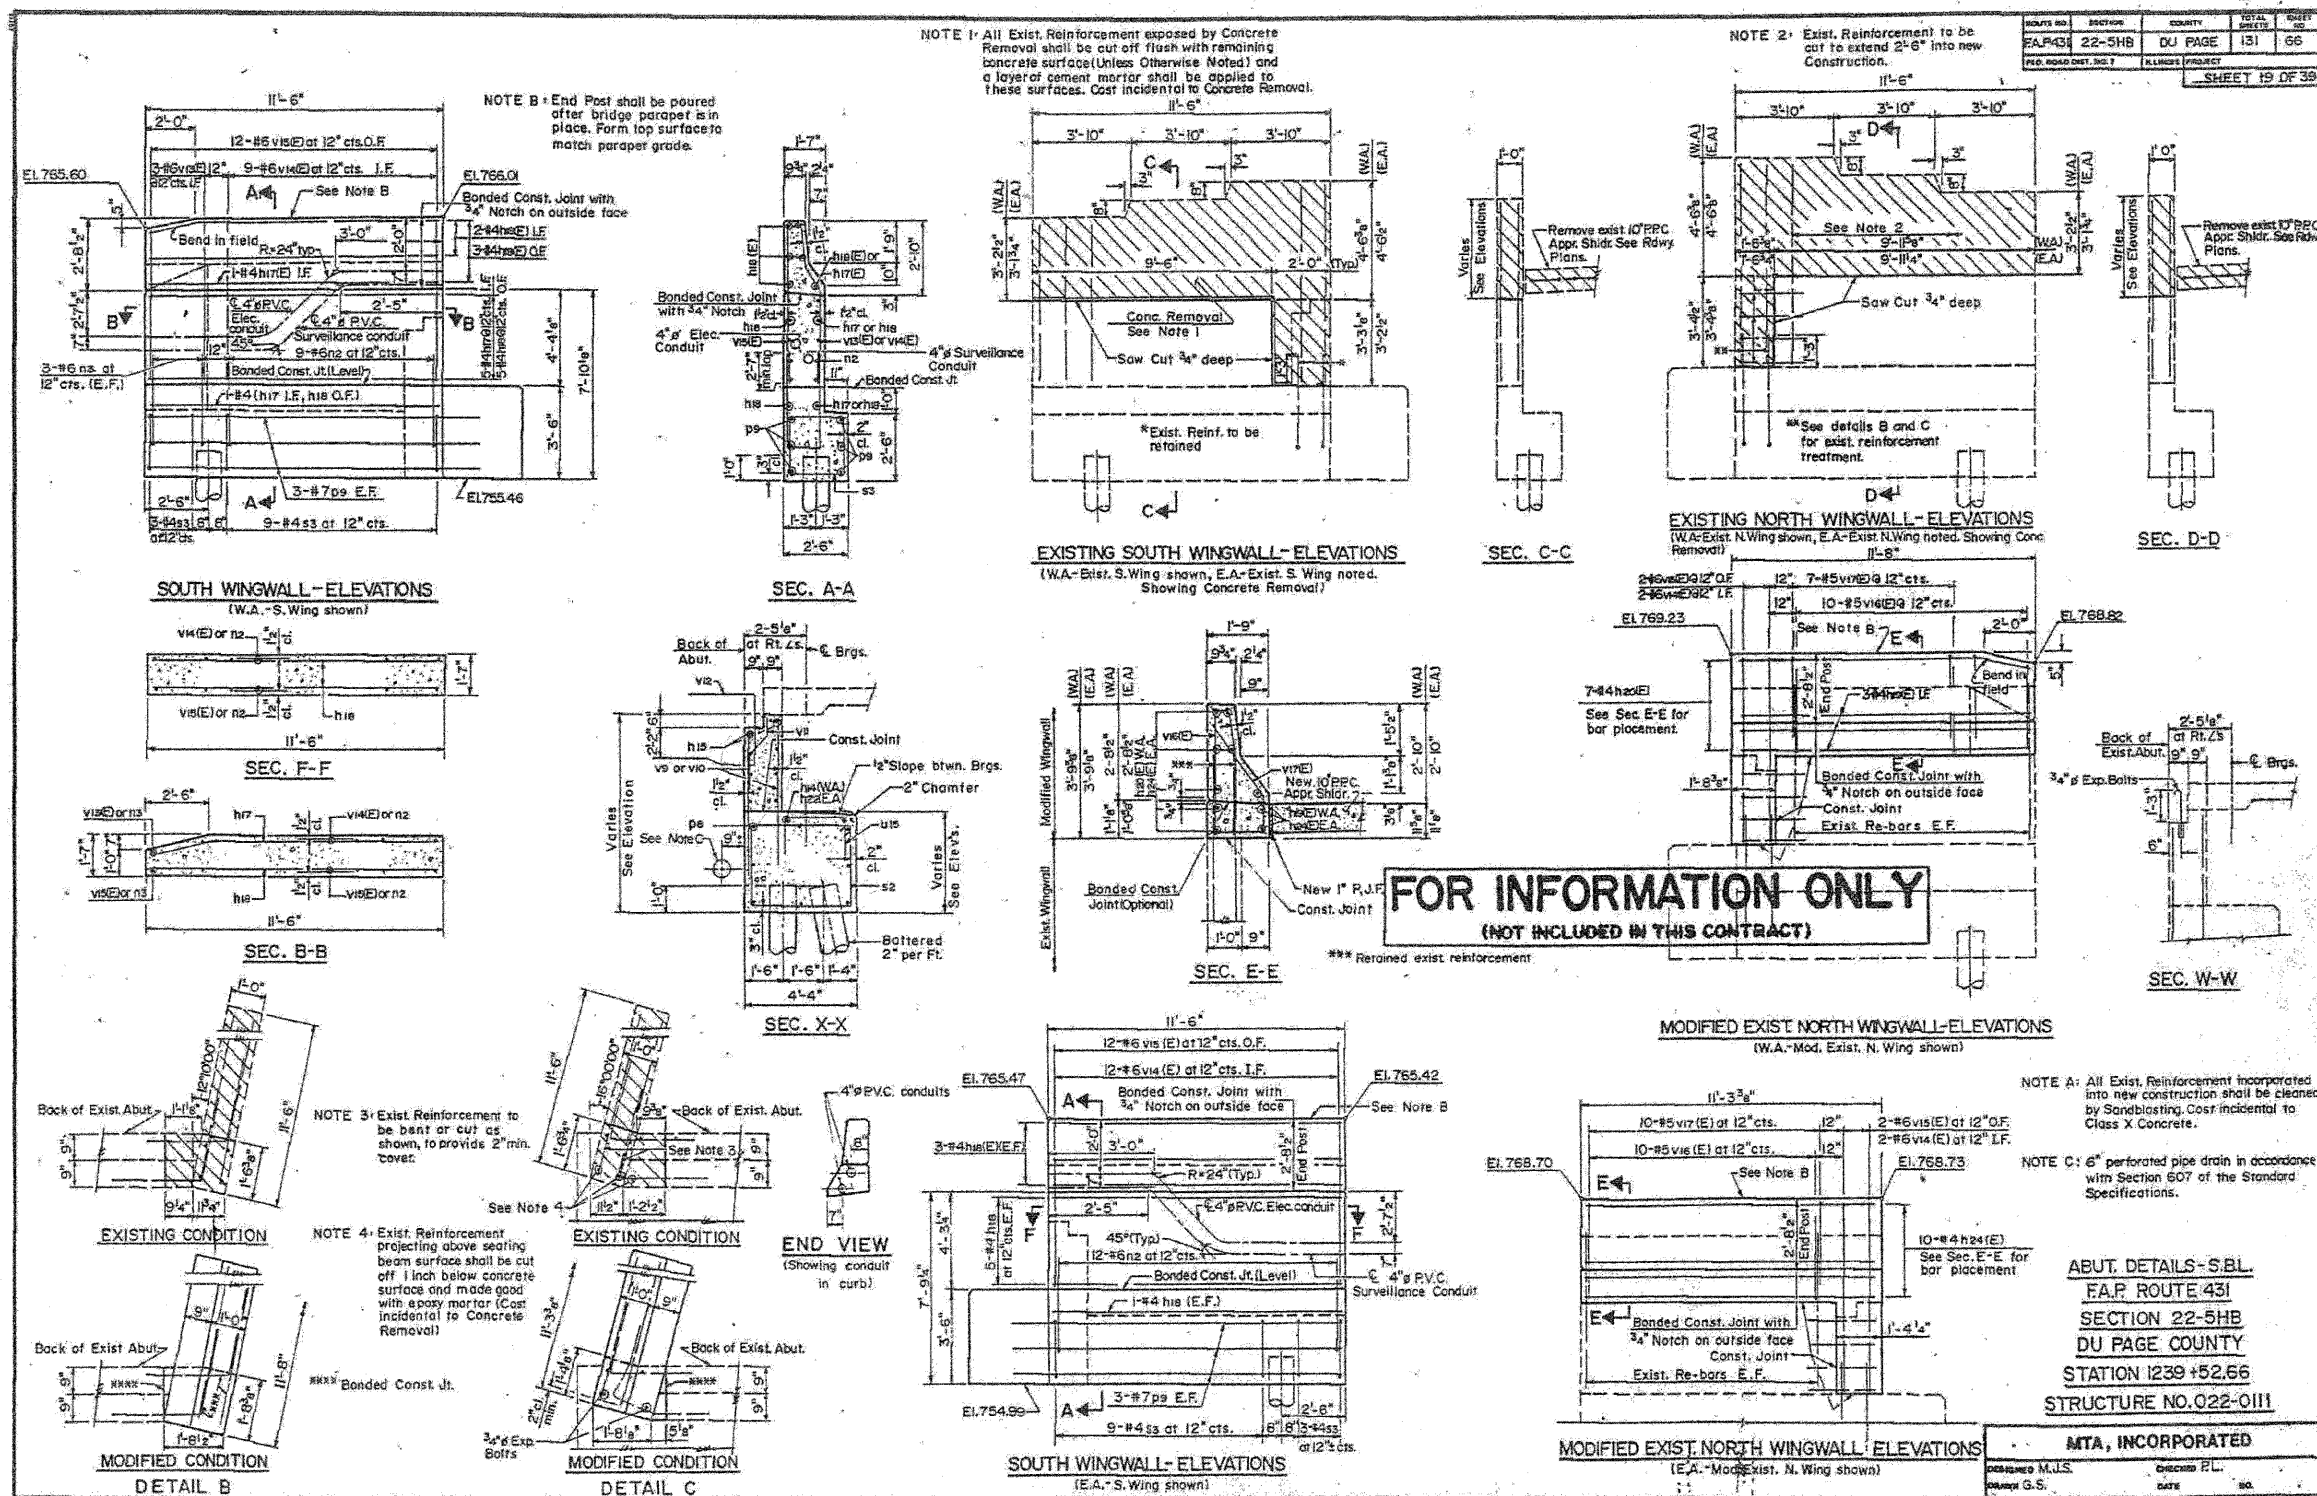

FOR INFORMATION ONLY

benesch

alfred benesch & company
Engineers - Surveyors - Planners
205 North Michigan Avenue, Suite 2400
Chicago, Illinois 60601
312-565-0450 Job No. 10050

SHEET NO. 25	F.A.I. RTE.	SECTION	COUNTY	TOTAL SHEETS	SHEET NO.
	290	221, 1-1, 2&3RS-7	DUPAGE	546	470
28 SHEETS	CONTRACT NO. 60G51				
FED. ROAD DIST. NO.		ILLINOIS	FED. AID PROJECT		

EXISTING PLAN INFORMATION 10 OF 13
STRUCTURE NO. 022-0111

x:\100000\120530\engineer\ng_documents\contract\1\SN.022-0111.012.Lake-St\011-60G51-025-Exist\plan.10.dgn 18:18:04 11/2/2009