
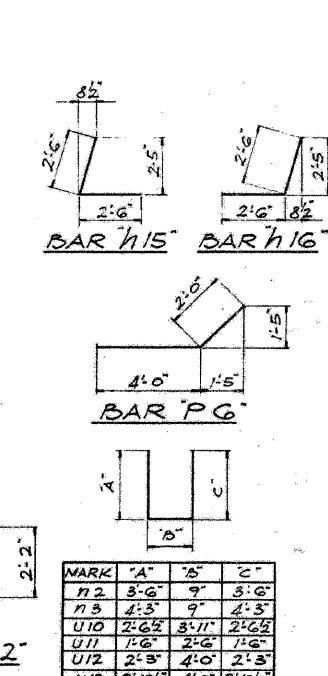



STATE OF ILLINOIS
DEPARTMENT OF TRANSPORTATION

ROUTE	SECTION	COUNTY	TOTAL SHEETS	SHEET NO.
F.A.R. 22-5HB	DU PAGE	181	78	
STA.	TO STA.			
1239+49.90				

SHEET 14 OF 23

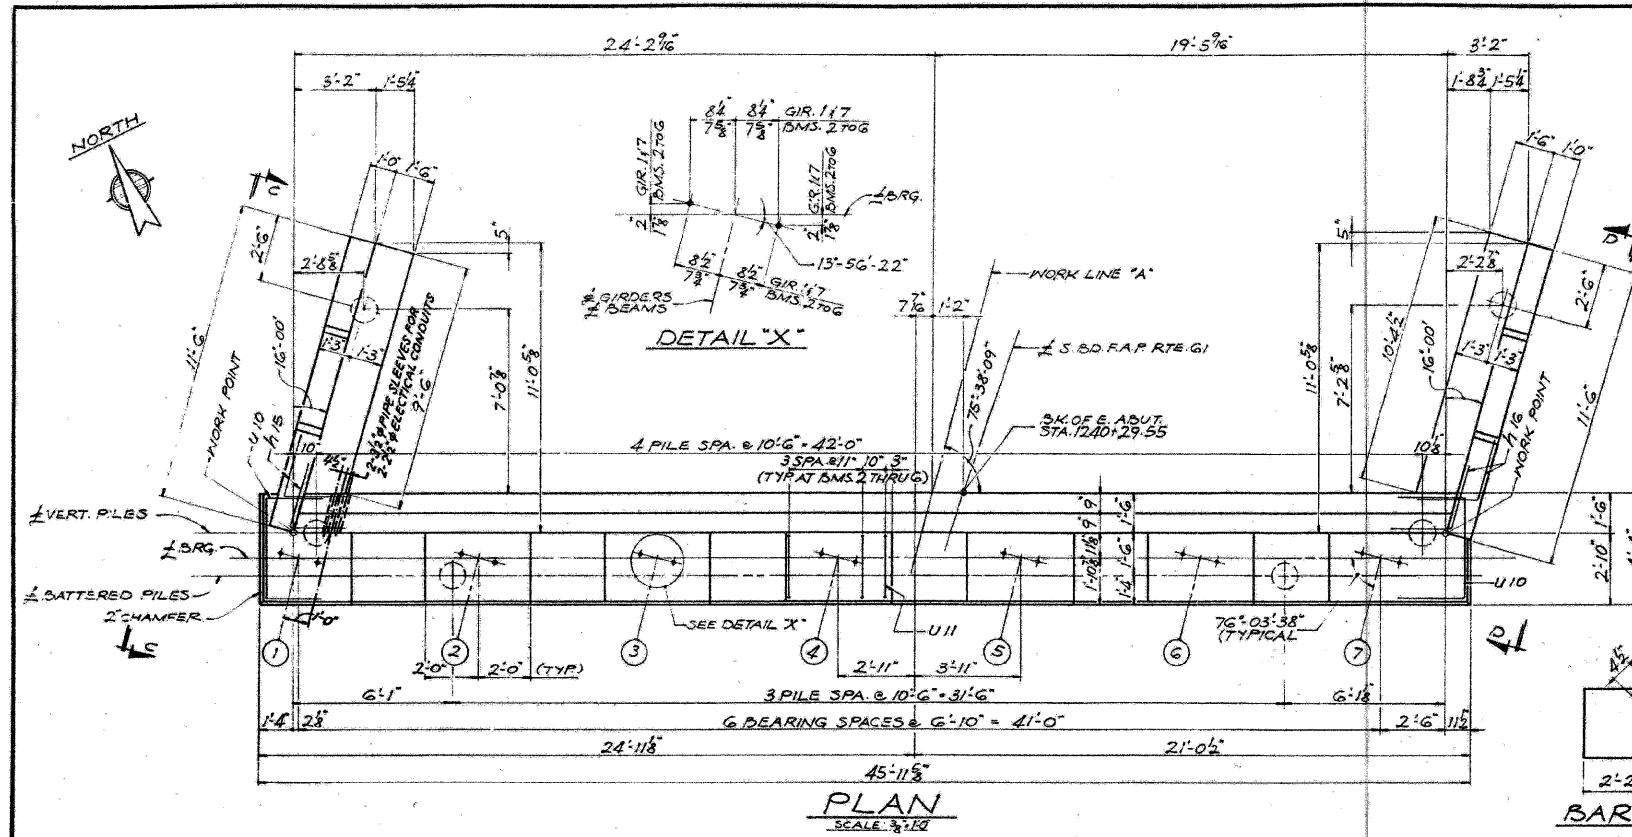

NOTE: ALL BAR DIMENSIONS ARE OUT TO OUT.

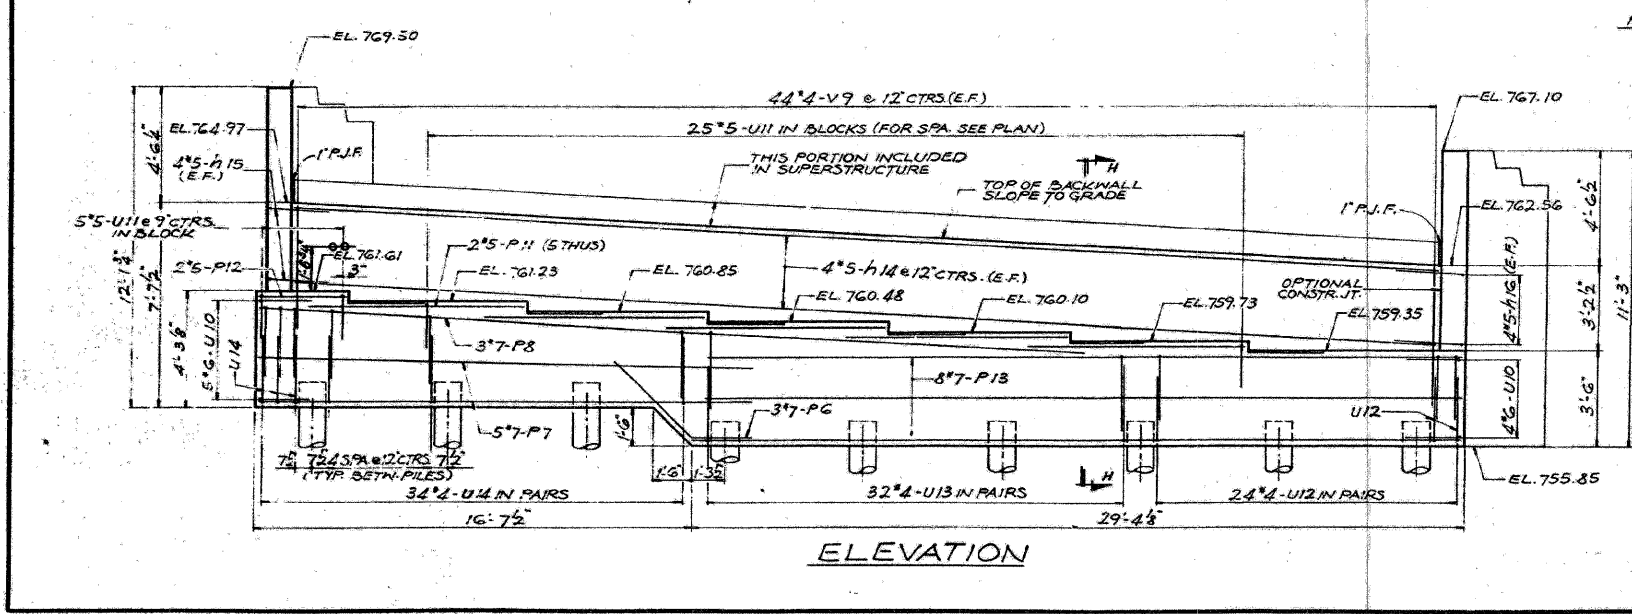

PILE DATA
TYPE: CONCRETE
CAPACITY: 30 TONS
EST. LENGTH: 45 FT.
* No. REQUIRED: 11
* INCLUDES 1 TEST PILE

EAST ABUTMENT-SOUTH BOUND
F.A. ROUTE 61 OVER
F.A. ROUTE 6 (LAKE STREET)
PROJECT
SECTION 22-5HB
DU PAGE COUNTY
STATION 1239+49.90

ALFRED BENESECH & COMPANY
CONSULTING ENGINEERS
10 S. WABASH AVE. CHICAGO, ILLINOIS

FOR INFORMATION ONLY

benesch
Engineers • Surveyors • Planners
205 North Michigan Avenue, Suite 2400
Chicago, Illinois 60601
312-565-0450 Job No. 10050

SHEET NO. 27	F.A.I. RTE. 290	SECTION 22(1, 1-1, 2&3)RS-7	COUNTY DUPAGE	TOTAL SHEETS 546	SHEET NO. 472
28 SHEETS	355			CONTRACT NO. 60G51	
FED. ROAD DIST. NO.		ILLINOIS	FED. AID PROJECT		

EXISTING PLAN INFORMATION 12 OF 13
STRUCTURE NO. 022-0111

181823 11/12/2009 x:\100005\100050\engineer\ing_documents\contract\1\SN_022_0111_0112_Lake-SN0111-60G51-027-Existplan-12.dgn