



STATE OF ILLINOIS  
DEPARTMENT OF TRANSPORTATION

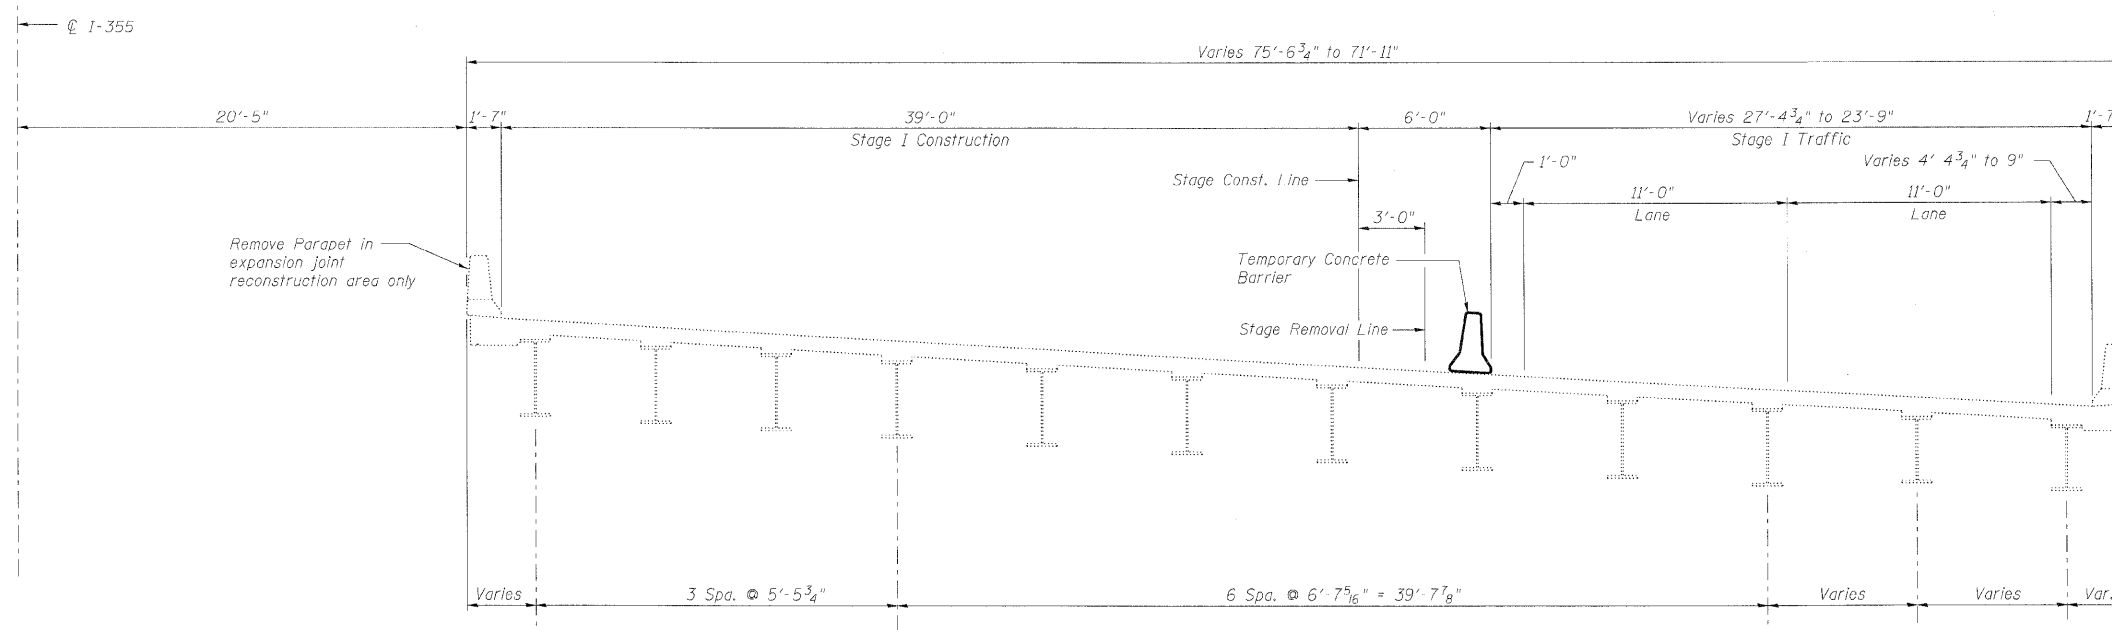

**STAGE I CROSS SECTION**  
(Looking North)

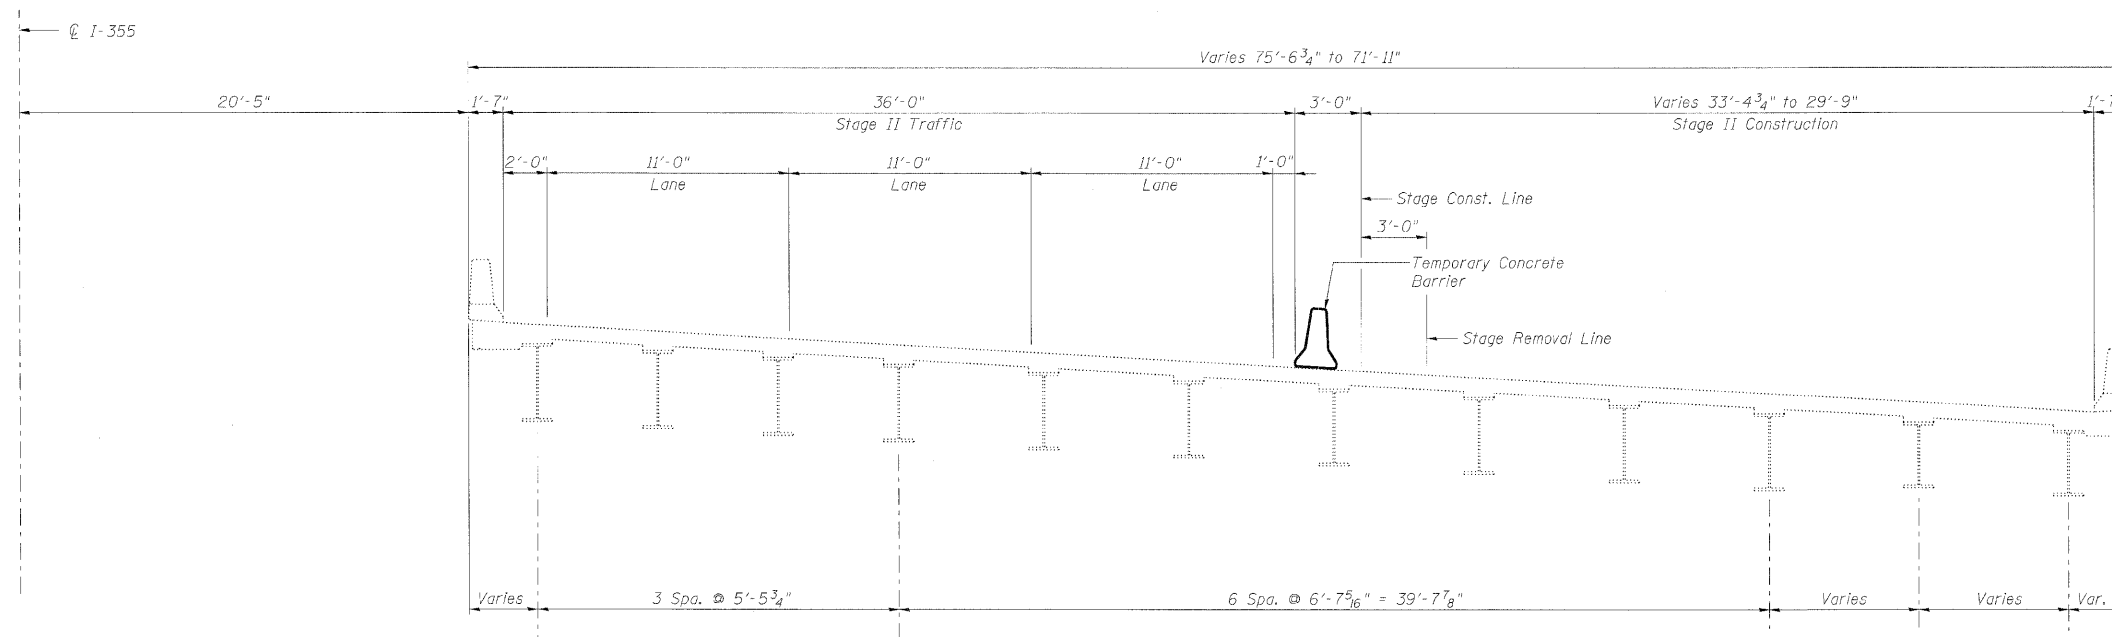

**STAGE II CROSS SECTION**  
(Looking North)

**Notes:**

1. For quantity of Temporary Concrete Barrier, see roadway plans.
2. Temporary Concrete Barrier to be anchored to the approach slabs adjacent to locations of Structure Excavation. For Temporary Concrete Barrier Details, see Temporary Concrete Barrier for Stage Construction sheet.

Remove Parapet in expansion joint reconstruction area only

DESIGNED	MFB
CHECKED	MAC
DRAWN	VH
CHECKED	KWS

**benesch**  
 alfred benesch & company  
 Engineers • Surveyors • Planners  
 205 North Michigan Avenue, Suite 2400  
 Chicago, Illinois 60601  
 312-565-0490 Job No. 10050

**STAGE CONSTRUCTION DETAILS**  
**STRUCTURE NO. 022-0112**

SHEET NO. 3 28 SHEETS	F.A.I. RTE. 290 355	SECTION 22(1, 1-1, 2&3)RS-7	COUNTY DUPAGE	TOTAL SHEETS 546	SHEET NO. 476
	CONTRACT NO. 60G51			ILLINOIS FED. AID PROJECT	