


STATE OF ILLINOIS
DEPARTMENT OF TRANSPORTATION

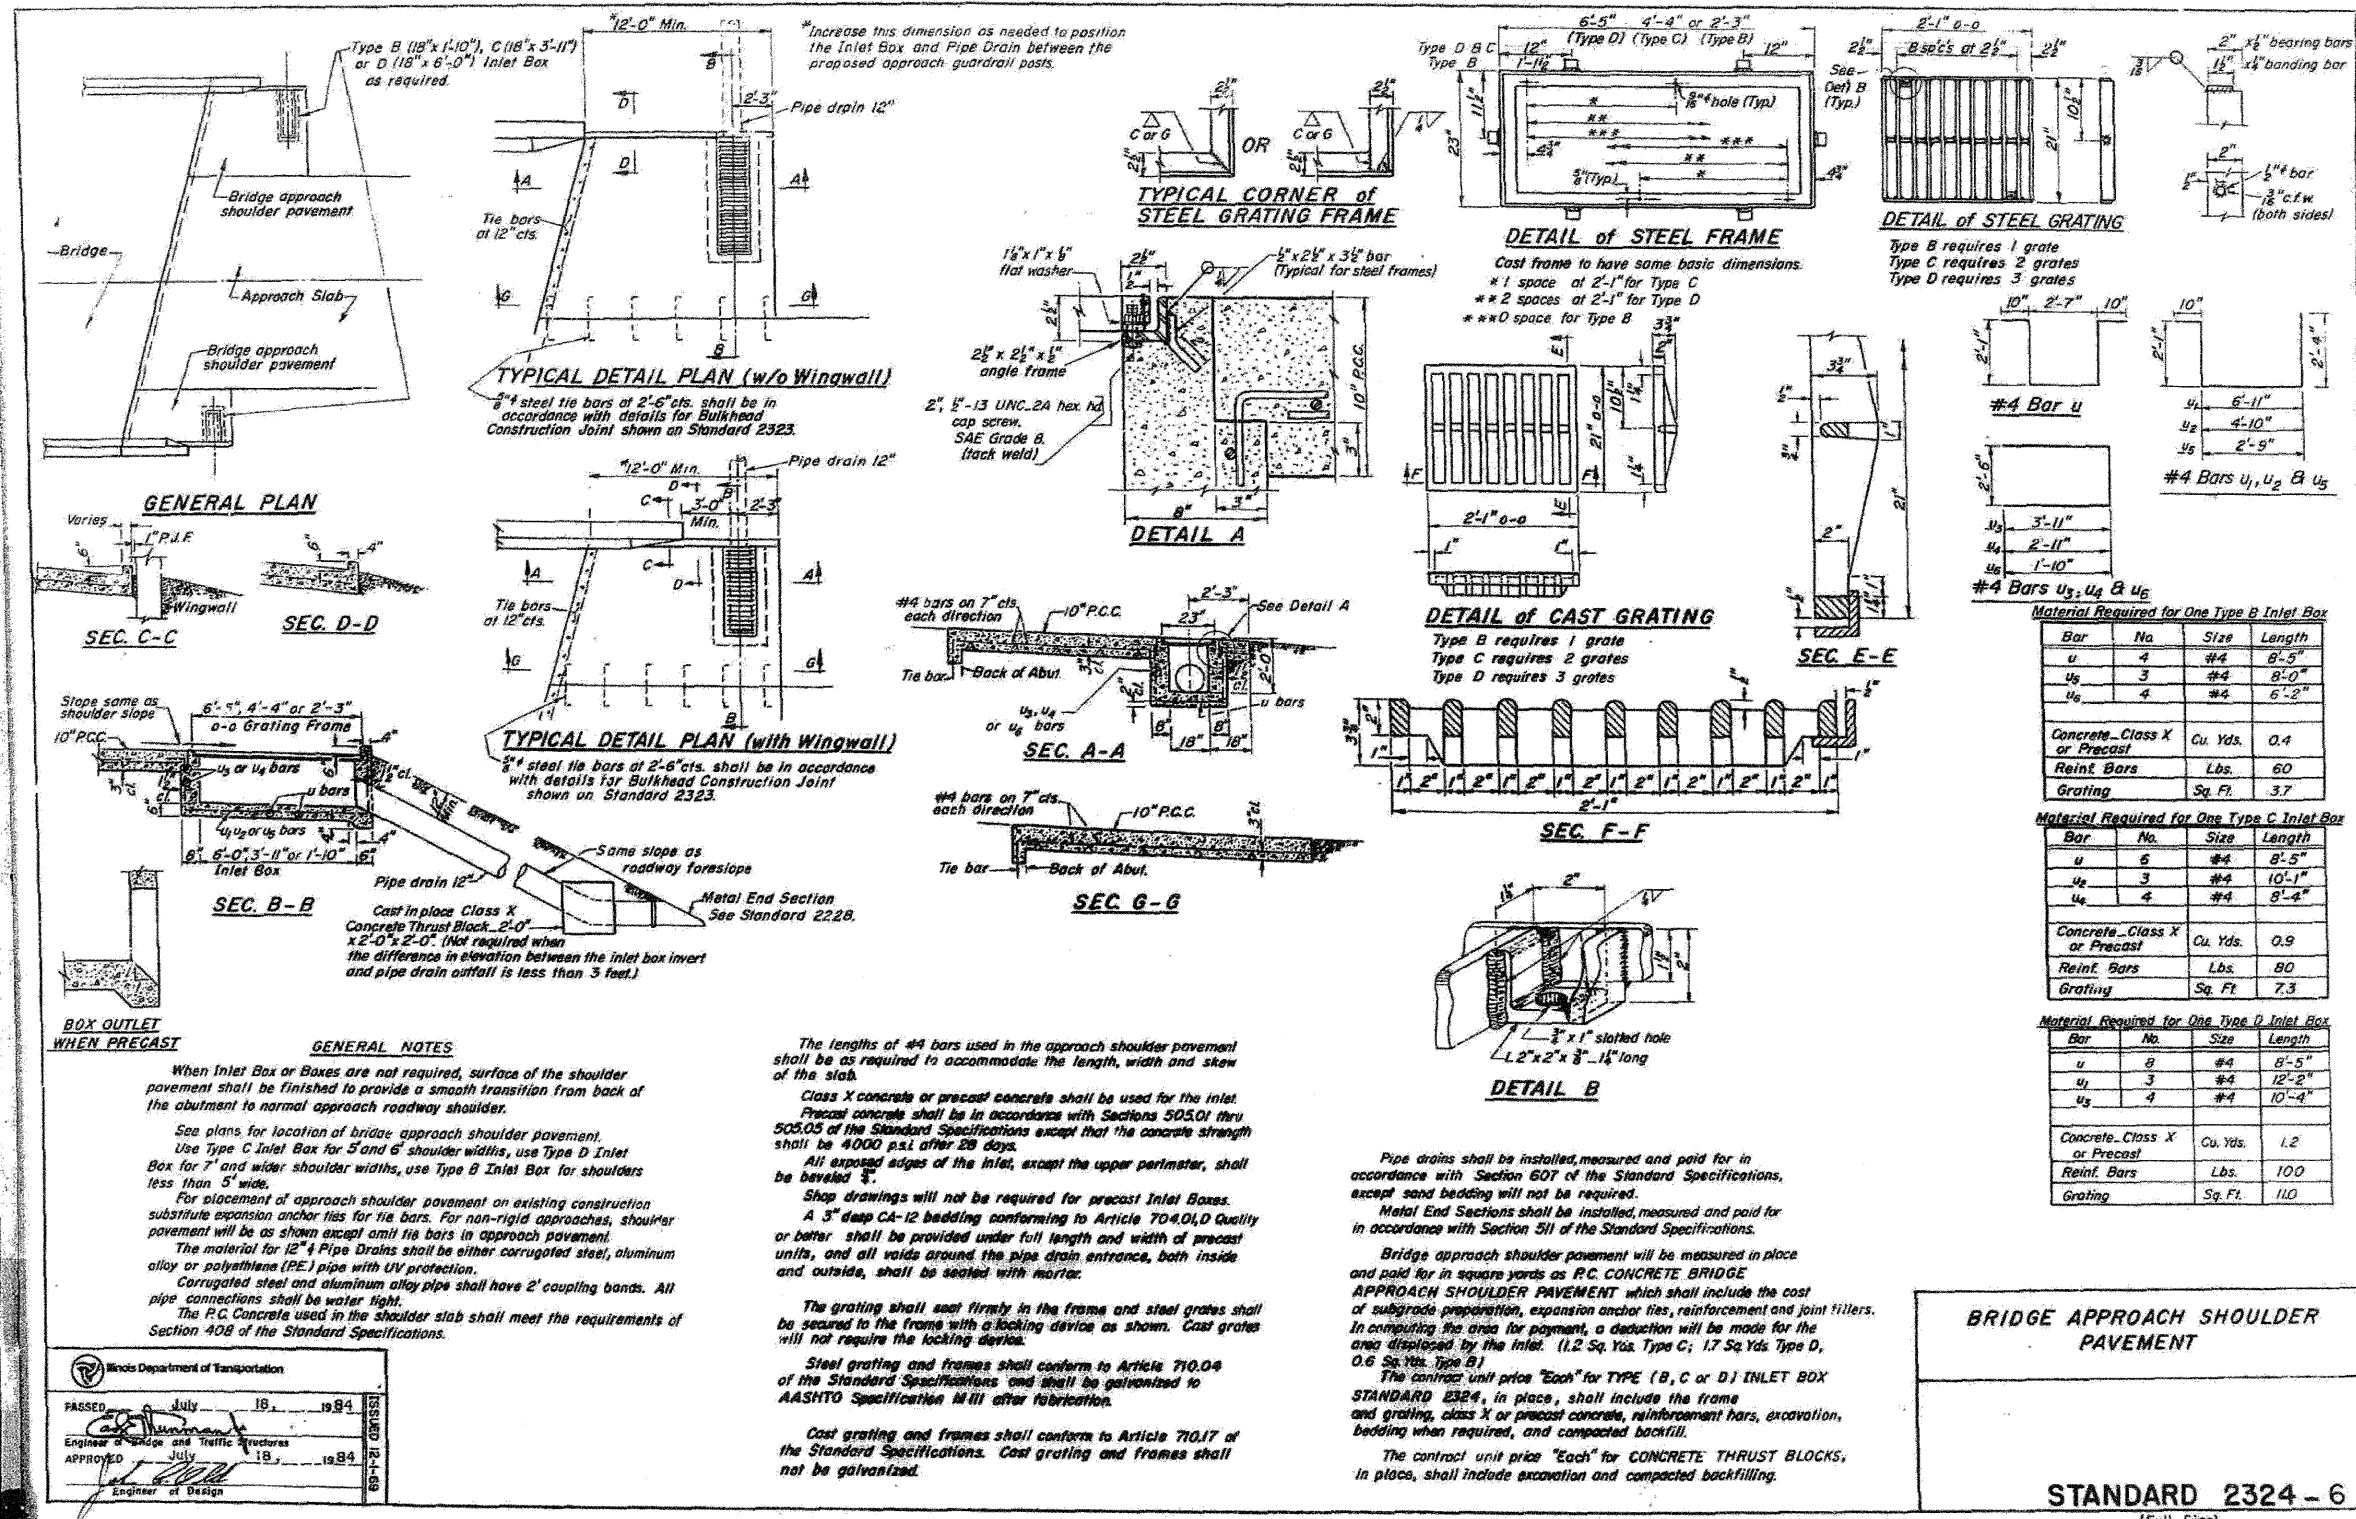

Illinois Department of Transportation
PASSED July 18, 1984
Engineer of Bridge and Traffic Structures
APPROVED July 18, 1984
Engineer of Design

FOR INFORMATION ONLY

benesch
Engineers - Surveyors - Planners
205 North Michigan Avenue, Suite 2400
Chicago, Illinois 60601
312-565-0450 Job No. 10050

SHEET NO. 18 28 SHEETS	F.A.I. RTE. 290-355	SECTION 22(1, 1-1, 2&3)RS-7	COUNTY DUPAGE	TOTAL SHEETS 546	SHEET NO. 491
	CONTRACT NO. 60G51			ILLINOIS FED. AID PROJECT	

EXISTING PLAN INFORMATION 3 OF 13
STRUCTURE NO. 022-0112

18:19:55
 I:\12\2009
 x:\10000s\12050\engineering-documents-contract\1\SN-022-0111-0112-Lake-St\0112-60G51-018-Exis\slplan-03.dwg