


STATE OF ILLINOIS
DEPARTMENT OF TRANSPORTATION

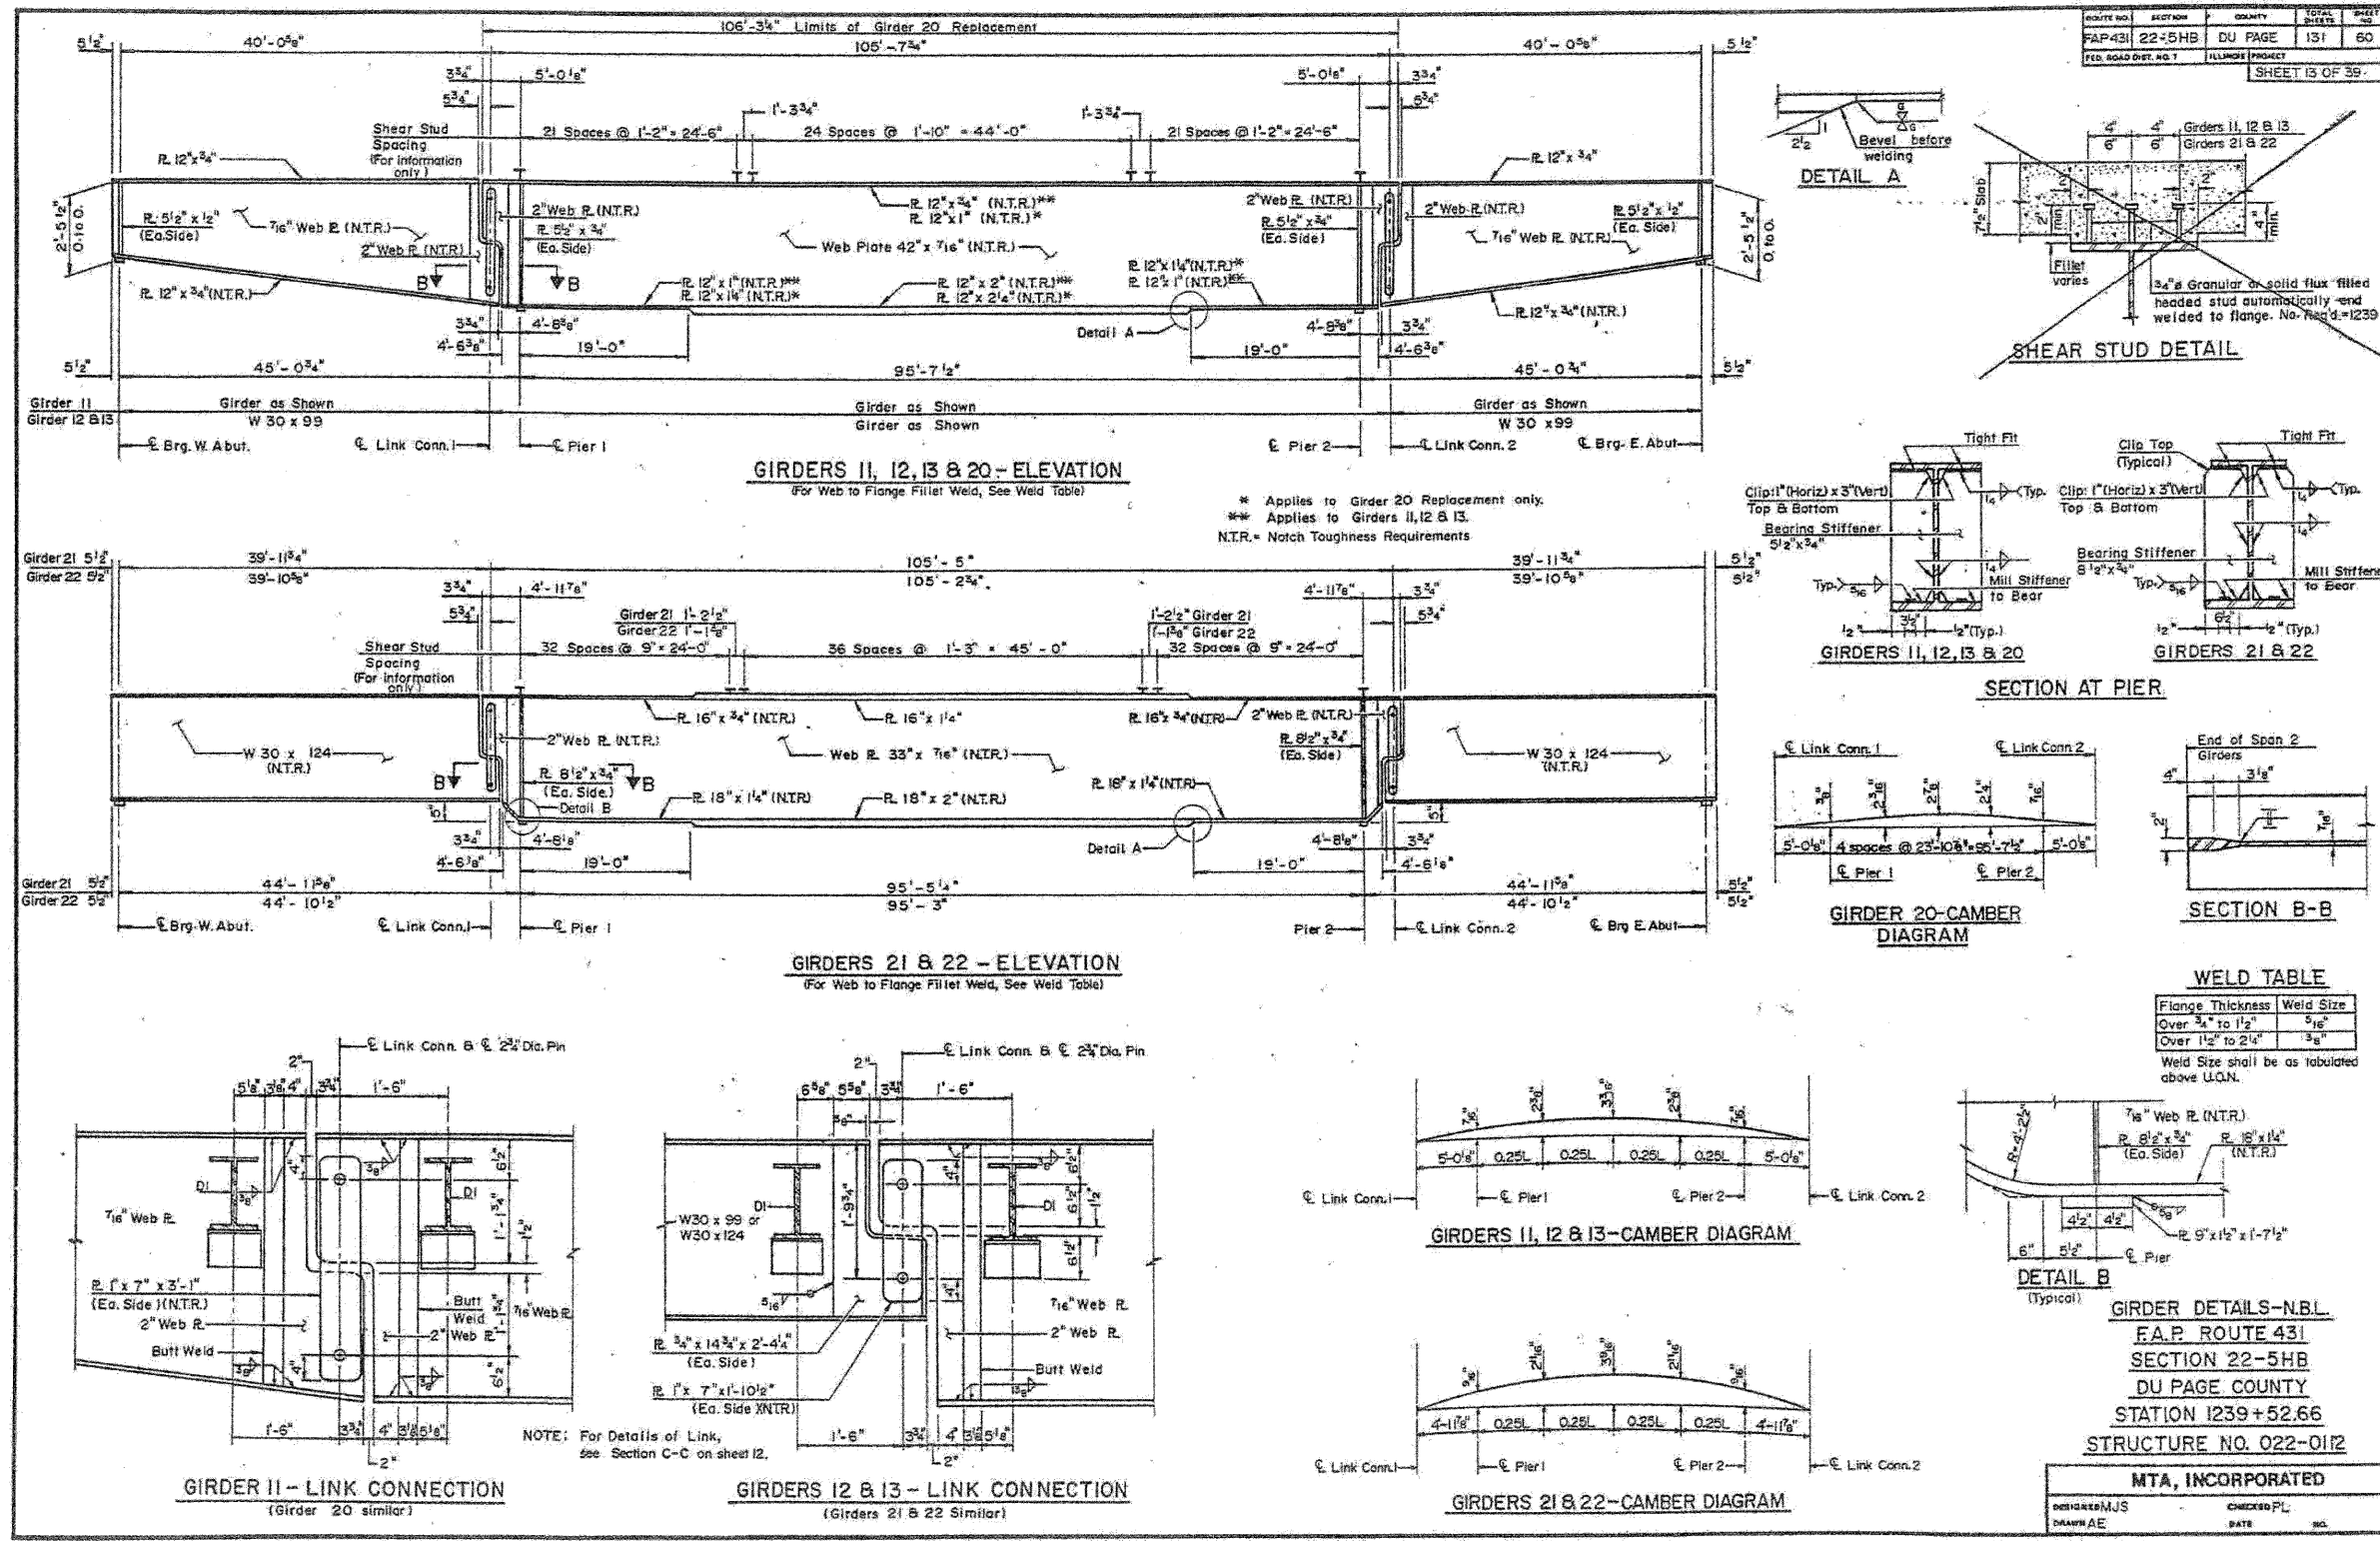

ROUTE NO.	SECTION	COUNTY	TOTAL SHEETS	SHEET NO.
FAP-431	22-5HB	DU PAGE	131	60
FED. ROAD DIST. NO. 7	ILLINOIS PROJECT		SHEET 13 OF 39	

FOR INFORMATION ONLY

benesch

alfred benesch & company
Engineers • Surveyors • Planners
205 North Michigan Avenue, Suite 2400
Chicago, Illinois 60601
312-965-0490 Job No. 10080

SHEET NO. 20 28 SHEETS	F.A.I. RTE. 290	SECTION 22(1, 1-1, 2&3)RS-7	COUNTY DUPAGE	TOTAL SHEETS 546	SHEET NO. 493
	CONTRACT NO. 60G51			FED. ROAD DIST. NO. ILLINOIS FED. AID PROJECT	

EXISTING PLAN INFORMATION 5 OF 13
STRUCTURE NO. 022-012

x:\10000s\10050\engineering\documents\contract\1\SN_022-0111_0112_Lake-St\0112-60G51-020-Existplan_05.dgn 18:20:04 11/12/2009