


STATE OF ILLINOIS
DEPARTMENT OF TRANSPORTATION

ROUTE NO.	SECTION	COUNTY	TOTAL SHEETS	SHEET NO.
F.A.P. 61	22-5HB	DUPAGE	181	75
STA.	TO STA.			
S.P.R. REG. NO. 4	ILLINOIS	PROJECT		

SHEET 11 OF 23

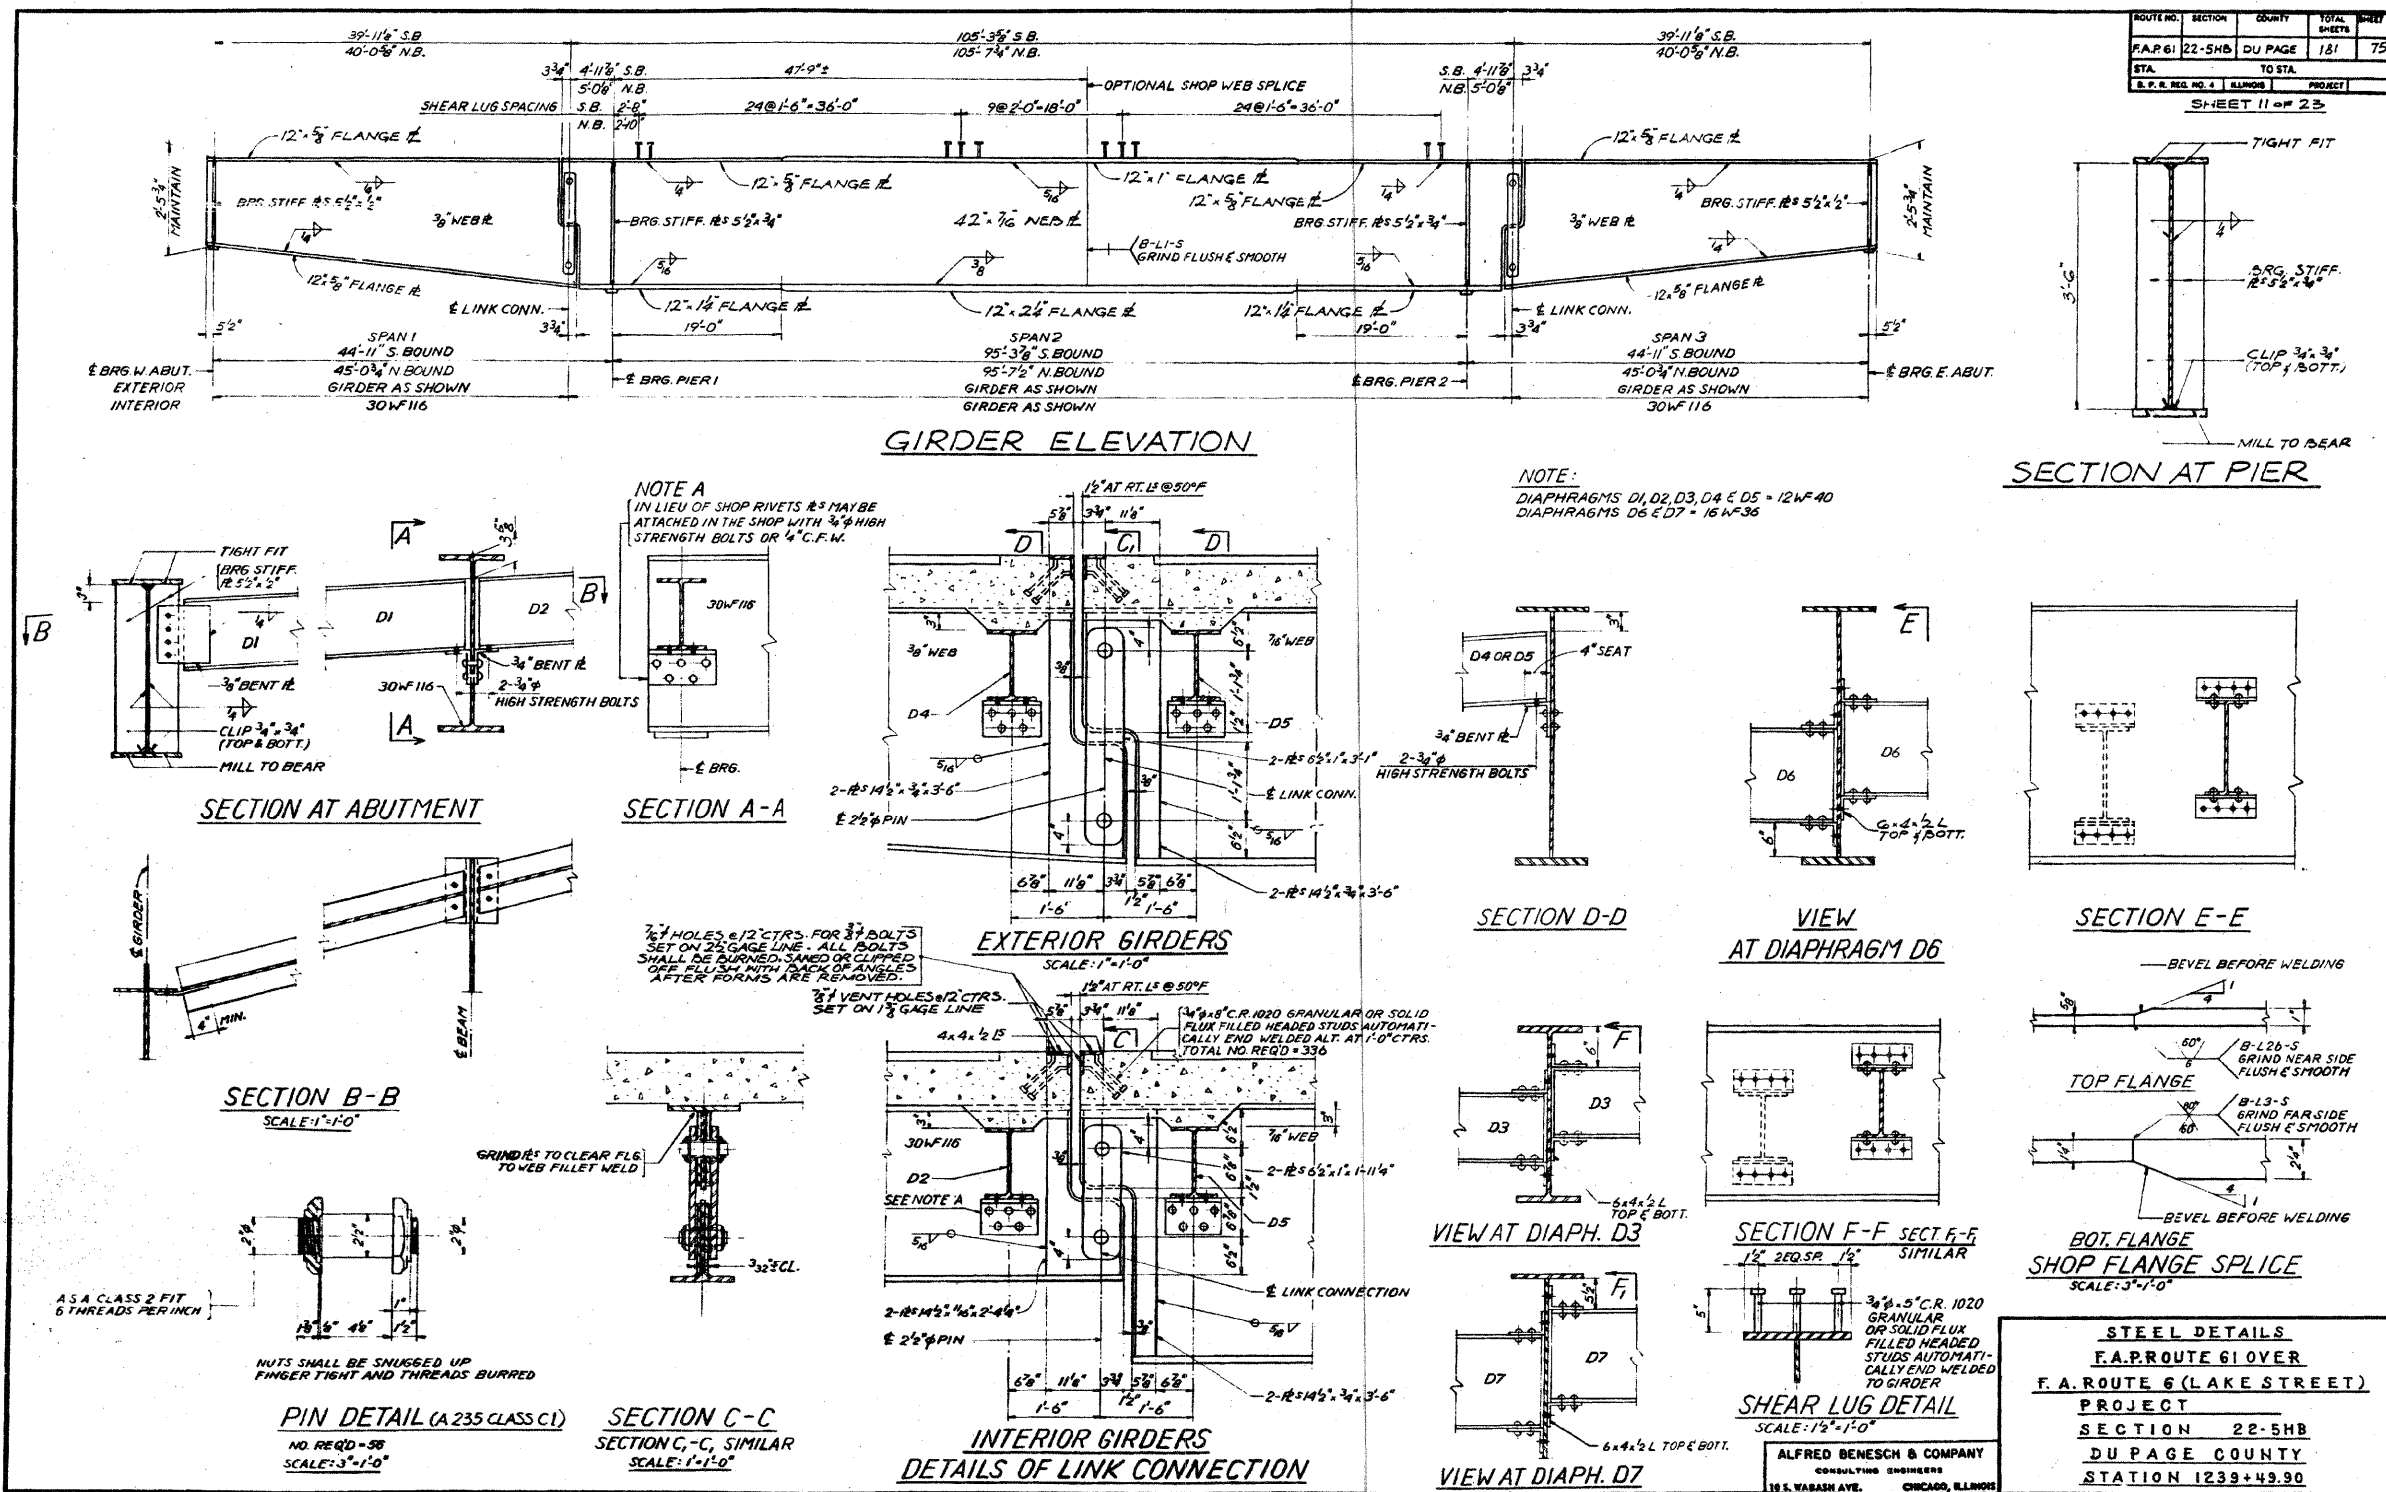

FOR INFORMATION ONLY

benesch
alfred benesch & company
Engineers • Surveyors • Planners
205 North Michigan Avenue, Suite 2400
Chicago, Illinois 60601
312-965-0480 Job No. 10050

SHEET NO. 22	F.A.I. RTE. 290	SECTION 22(1, 1-1, 2&3)RS-7	COUNTY DUPAGE	TOTAL SHEETS 546	SHEET NO. 495
28 SHEETS	355	CONTRACT NO. 60G51			
FED. ROAD DIST. NO.		ILLINOIS FED. AID PROJECT			

EXISTING PLAN INFORMATION 7 OF 13
STRUCTURE NO. 022-0112

18:20:25 11/12/2009 x:\10000s\100050\eng\engineering\documents\contract\1\SN-022.0111.0112.Lake-SN0112-60051-022-Explanation-07.dgn