


STATE OF ILLINOIS
DEPARTMENT OF TRANSPORTATION

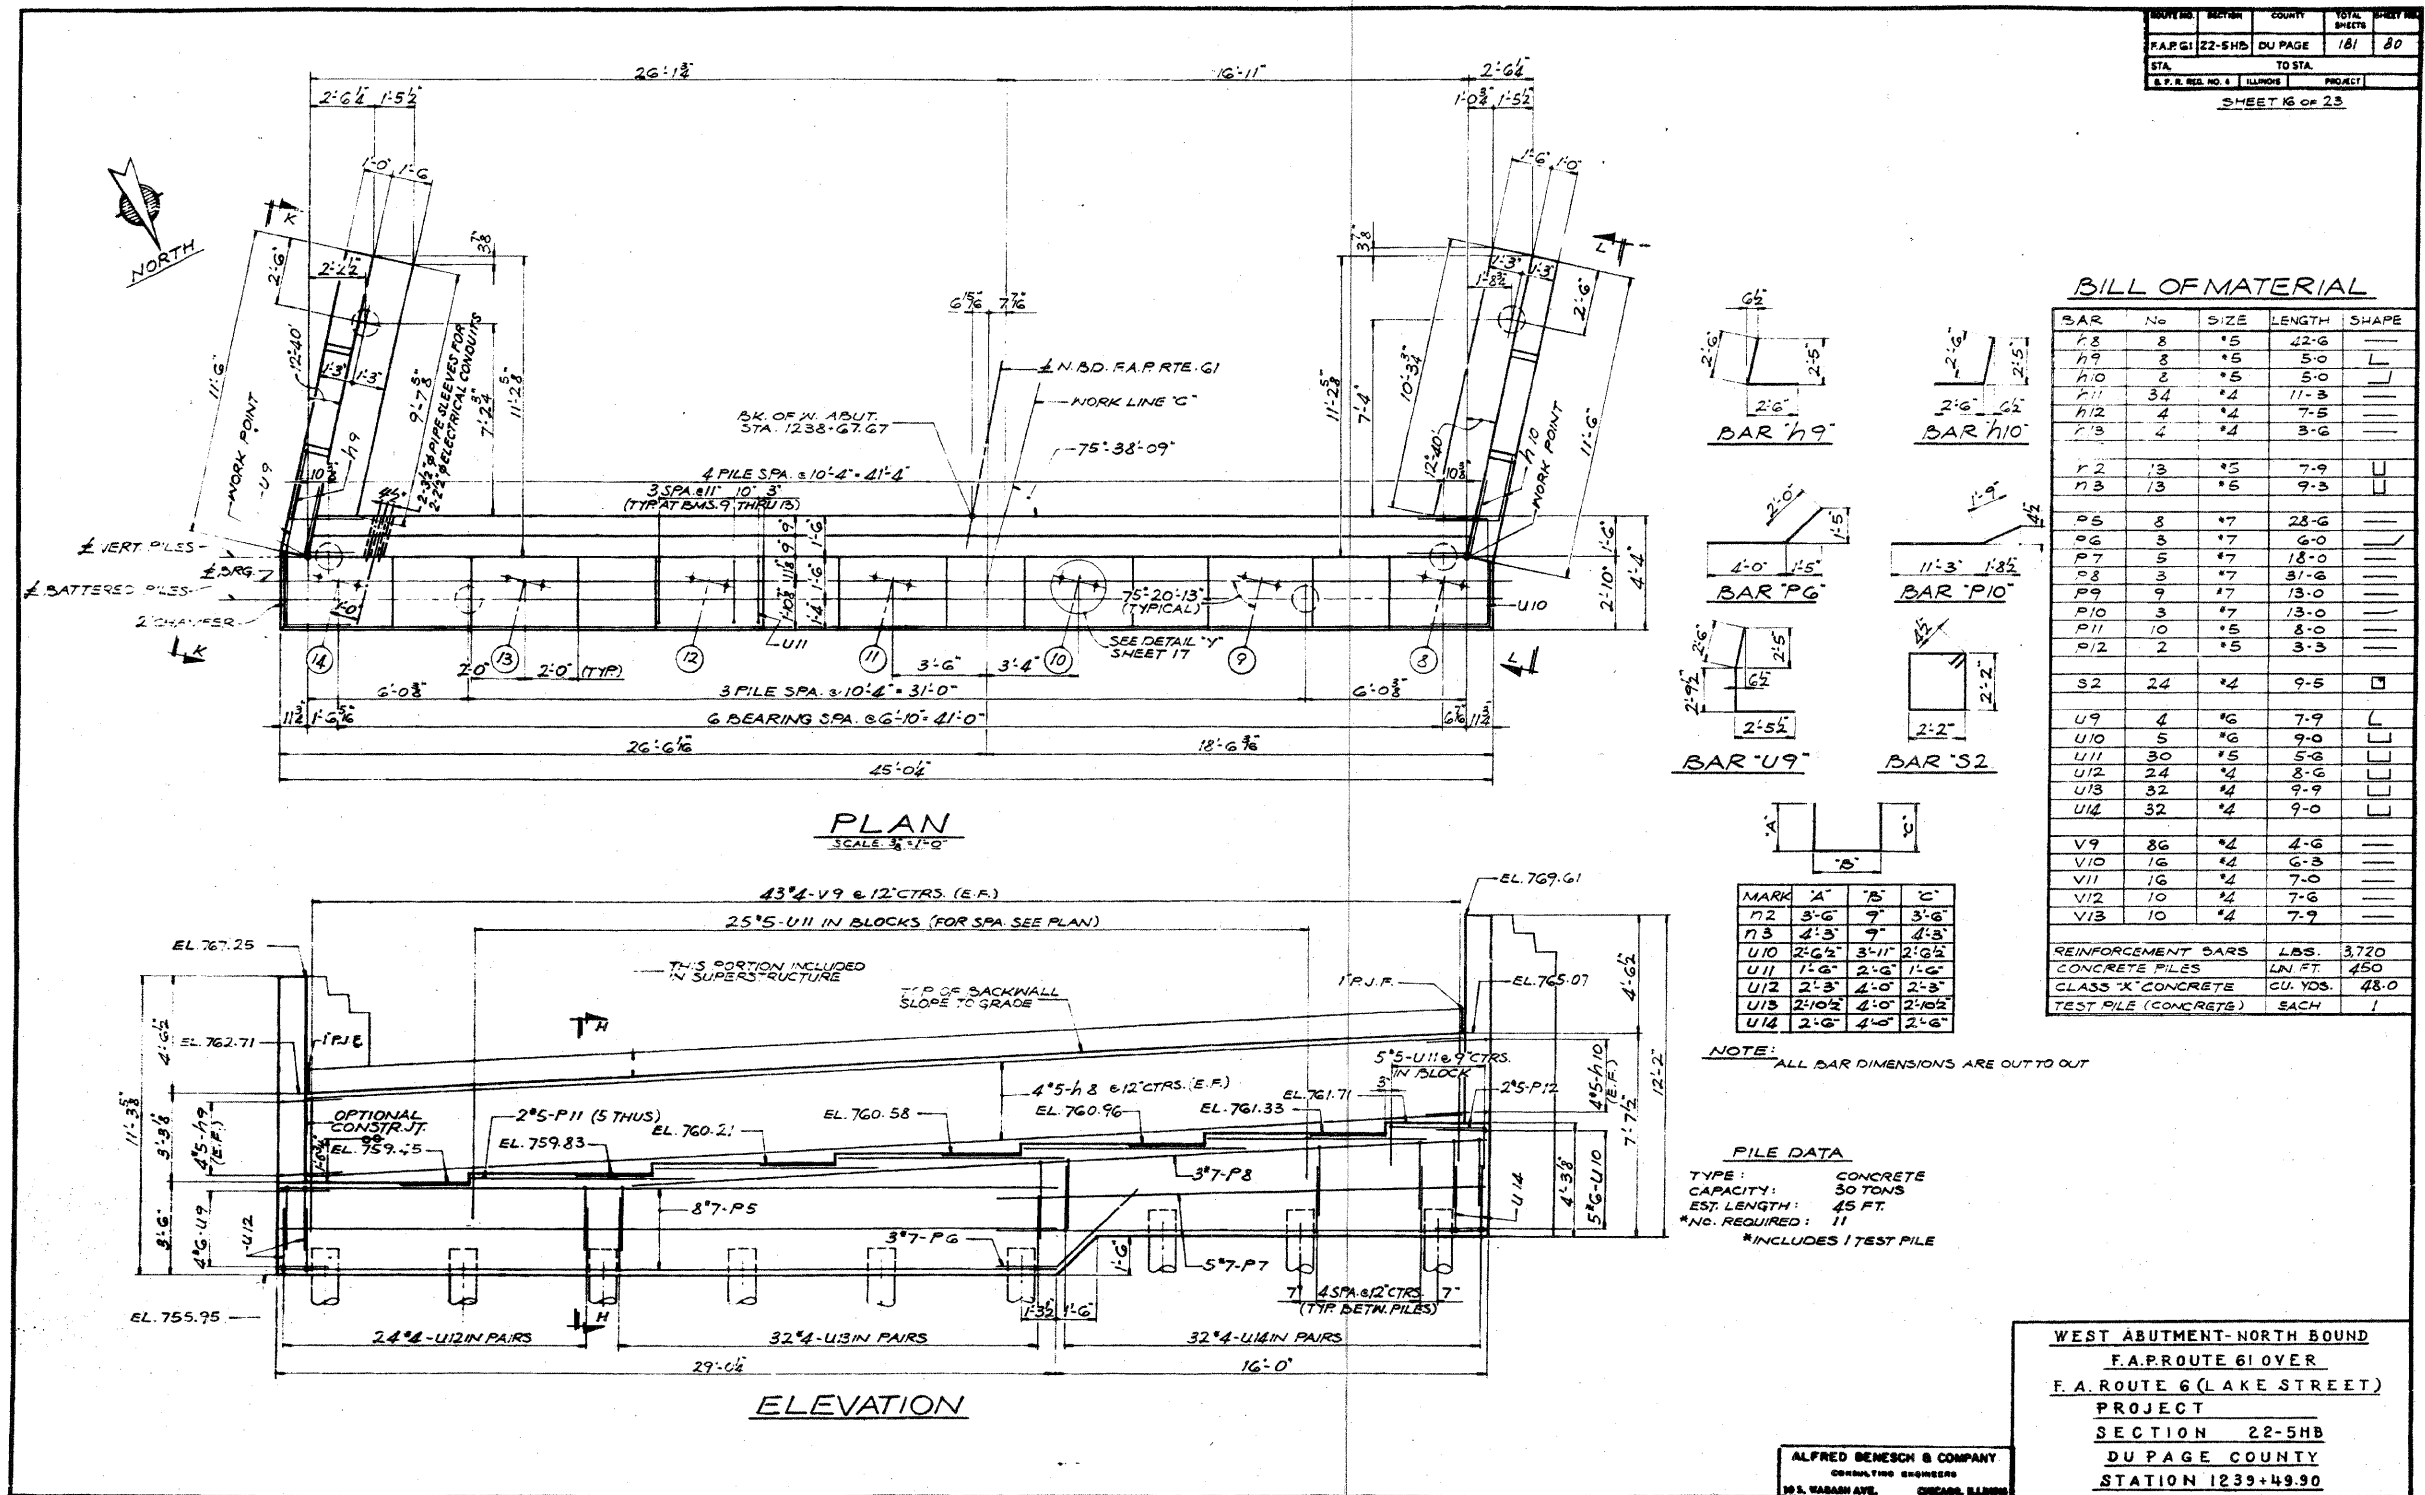

DISTRICT	SECTION	COUNTY	TOTAL SHEETS	SHEET NO.
F.A.P. 22-5HB	DU PAGE	181	80	
STA.	TO STA.			
1239+49.90	1239+49.90			

SHEET 16 OF 23

FOR INFORMATION ONLY

benesch
Engineers • Surveyors • Planners
205 North Michigan Avenue, Suite 2400
Chicago, Illinois 60601
312-555-0450 Job No. 10050

SHEET NO.	F.A.I. RTE.	SECTION	COUNTY	TOTAL SHEETS	SHEET NO.
28 SHEETS	290	22(1, 1-1, 2&3)RS-7	DUPAGE	546	499
			CONTRACT NO. 60G51		
FED. ROAD DIST. NO.		ILLINOIS		FED. AID PROJECT	

EXISTING PLAN INFORMATION 11 OF 13
STRUCTURE NO. 022-0112

x:\10000s\10050\engineering\documents\contract\1\NSN_022_0112_Lake_St\012_60G51-026-Existplan_11.dwg 18:20:48 11/12/2009