


STATE OF ILLINOIS
DEPARTMENT OF TRANSPORTATION

ROUTE NO.	SECTION	COUNTY	TOTAL SHEETS	SHEET NO.
F.A.P. 61	22-5HB	DUPAGE	181	82
STA.	TO STA.			
F.P. & REG. NO. 4	ILLINOIS	PROJECT		

SHEET 18 OF 23

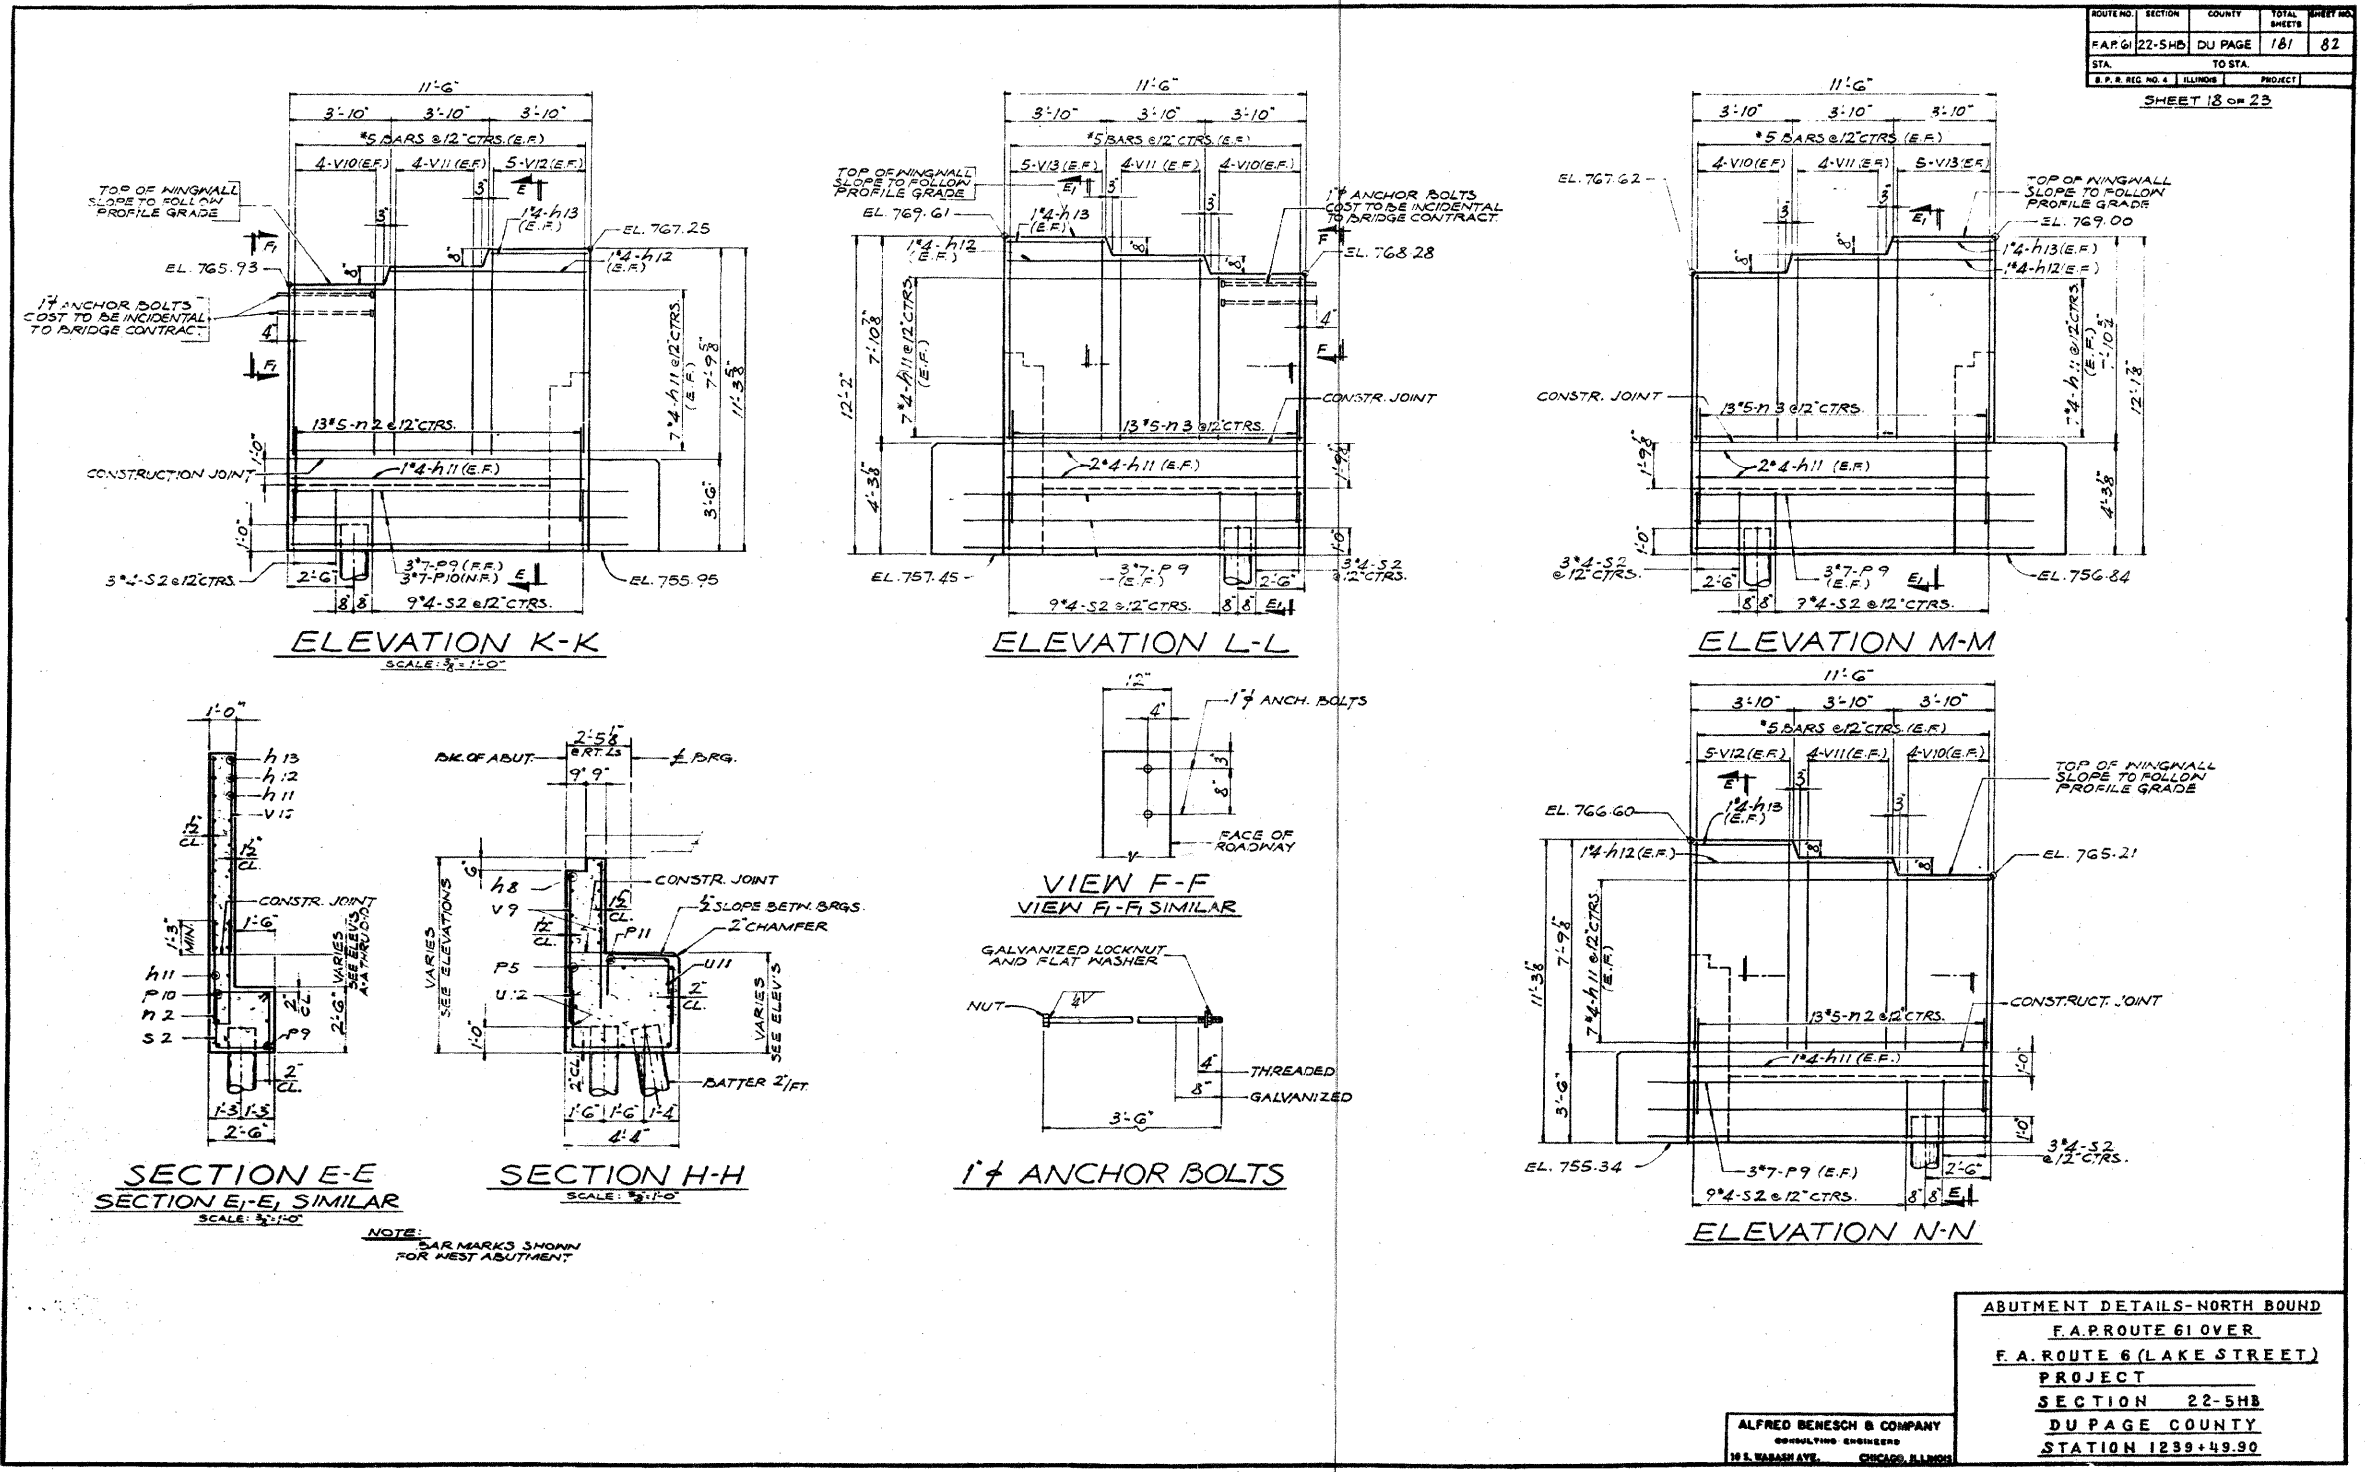

FOR INFORMATION ONLY

benesch

alfred benesch & company
Engineers • Surveyors • Planners
205 North Michigan Avenue, Suite 2400
Chicago, Illinois 60601
312-666-0460 Job No. 10060

SHEET NO. 28	F.A.I. RTE. 290	SECTION 221, 1-1, 2&3RS-7	COUNTY DUPAGE	TOTAL SHEETS 546	SHEET NO. 501
28 SHEETS	355	CONTRACT NO. 60G51			
FED. ROAD DIST. NO.		ILLINOIS		FED. AID PROJECT	

EXISTING PLAN INFORMATION 13 OF 13
STRUCTURE NO. 022-0112

18:21:06
 x:\100000s\100050\engineer\ng_documents\contract\1\SN.022.011.012.Lake-SA.0112-60G51-028-Exstplan.13.dgn
 11/2/2009