



MATCHLINE 350+00

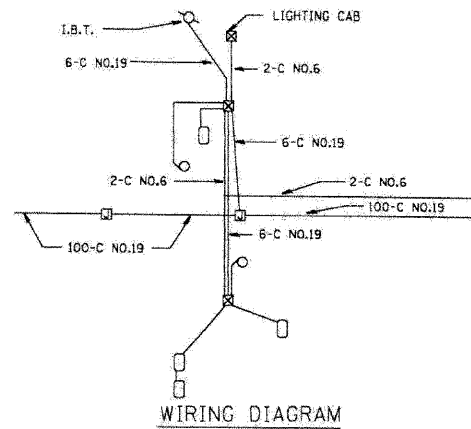

F.A.I. 290

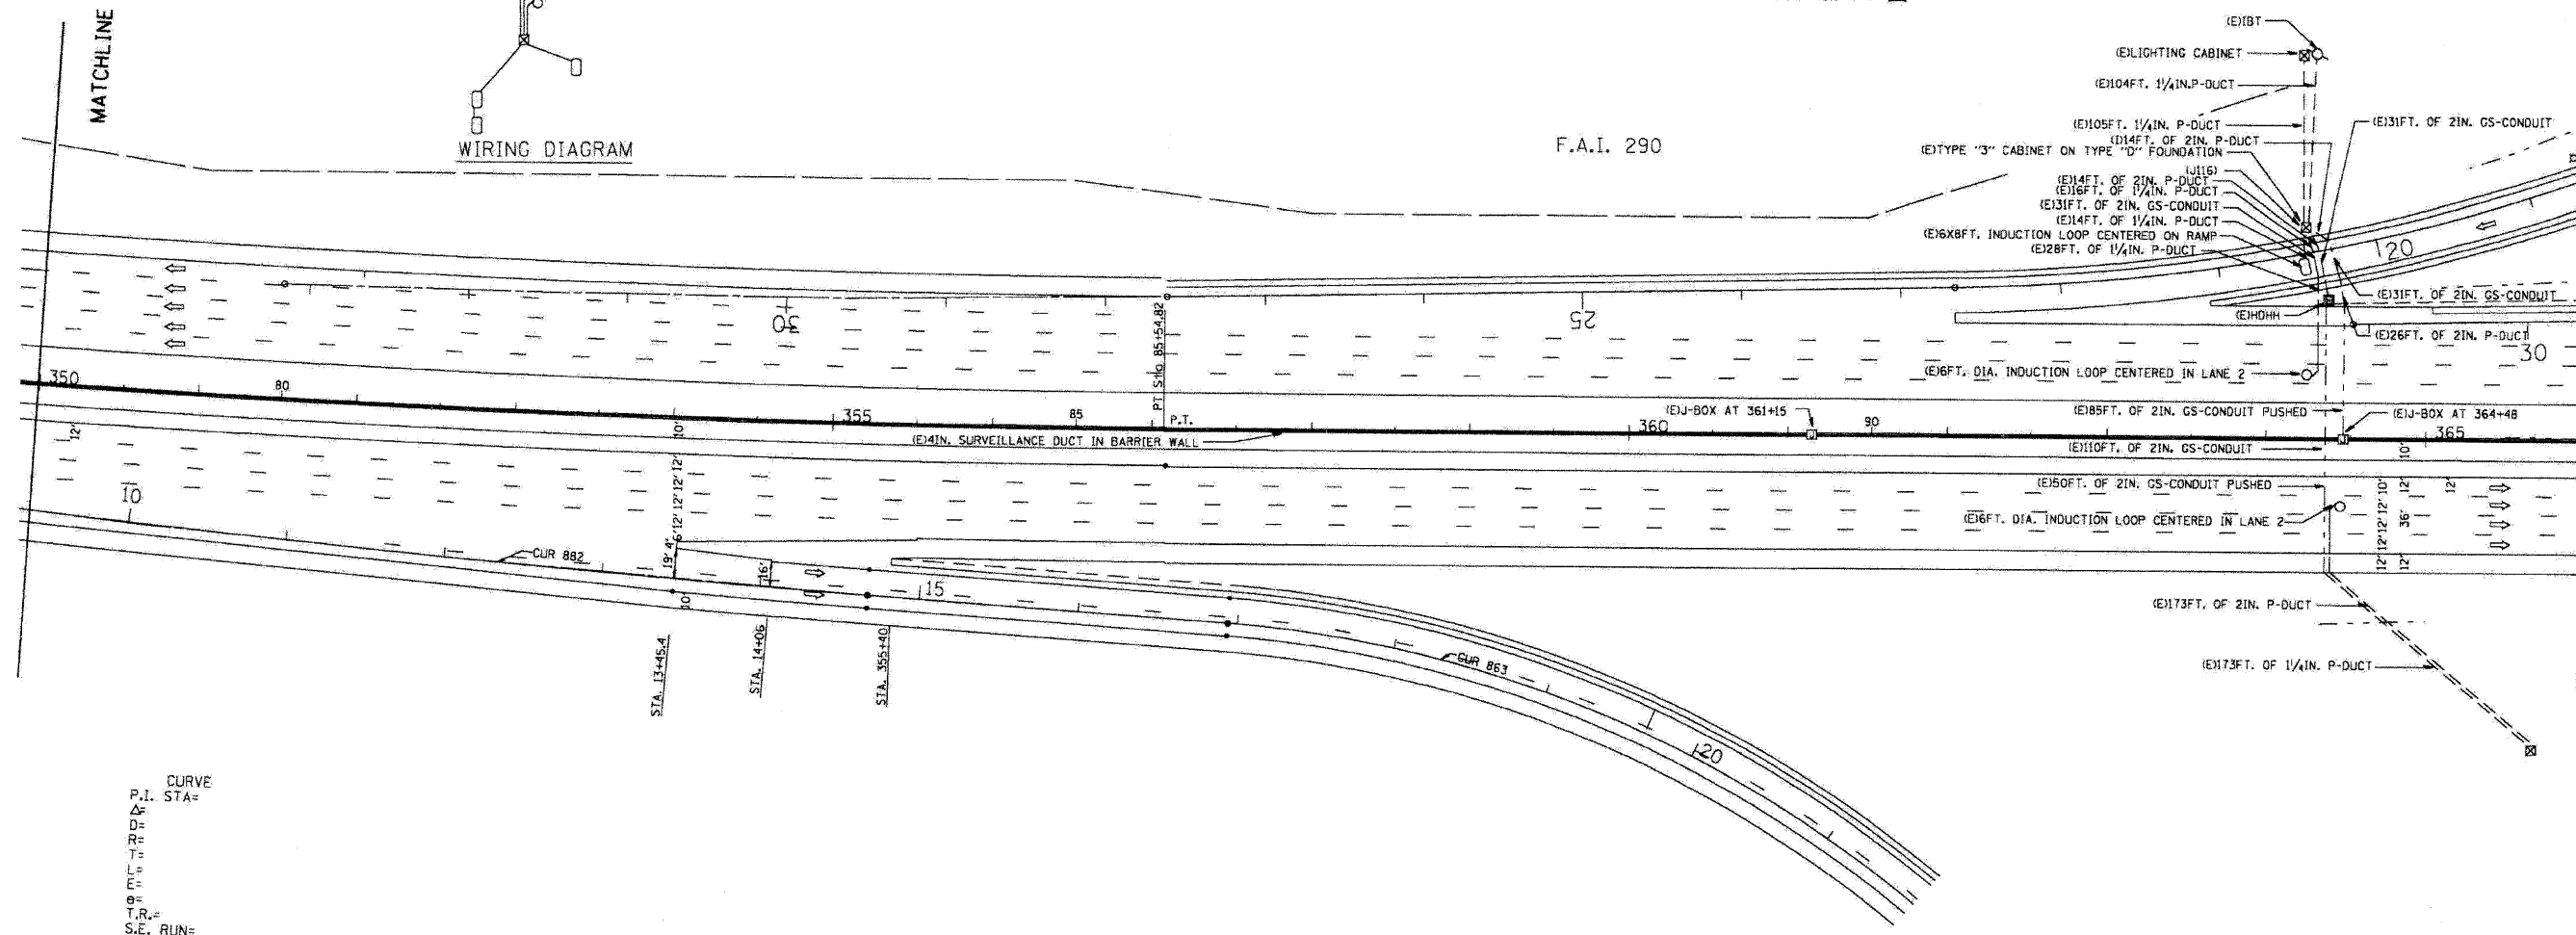

CURVE
 P.I. STA=
 Δ
 D=
 R=
 T=
 L=
 E=
 θ=
 T.R.=
 S.E. RUN=
 P.C. STA=
 P.T. STA=

SYMBOL	LEGEND
☒	TSC CABINET
○	ROUND INDUCTION LOOP
○	INDUCTION LOOP
●	HEAVY DUTY HAND HOLE
○	SERVICE INSTALLATION
△	TELEPHONE SERVICE
☐	JUNCTION BOX
Ⓢ	EXISTING
Ⓜ	INSTALL
Ⓜ	REMOVE
---	GALVANIZED STEEL CONDUIT
---	POLYETHYLENE DUCT

NOTE:
 IDOT RECORD PLANS PROVIDED FOR INFORMATIONAL PURPOSES ONLY. THE CONTRACTOR IS RESPONSIBLE FOR VERIFYING THE LOCATION AND EXTENT OF WORK ASSOCIATED WITH REPLACEMENT OF INDUCTION LOOPS, LEAD-IN CABLE AND RELATED WORK.

SUMMARY OF QUANTITIES (THIS SHEET)		
DESCRIPTION	UNIT	QUANTITY
ELECTRIC CABLE IN CONDUIT, LEAD-IN, NO. 18 4/C, TWISTED, SHIELDED	LF	272
INDUCTION LOOP	LF	96