


| | | | | |
|---------------------|---------------------------|--------|--------------|-----------|
| F.A.I. RTE. | SECTION | COUNTY | TOTAL SHEETS | SHEET NO. |
| STA. | TO STA. | | | |
| FED. ROAD DIST. NO. | ILLINOIS FED. AID PROJECT | | | |

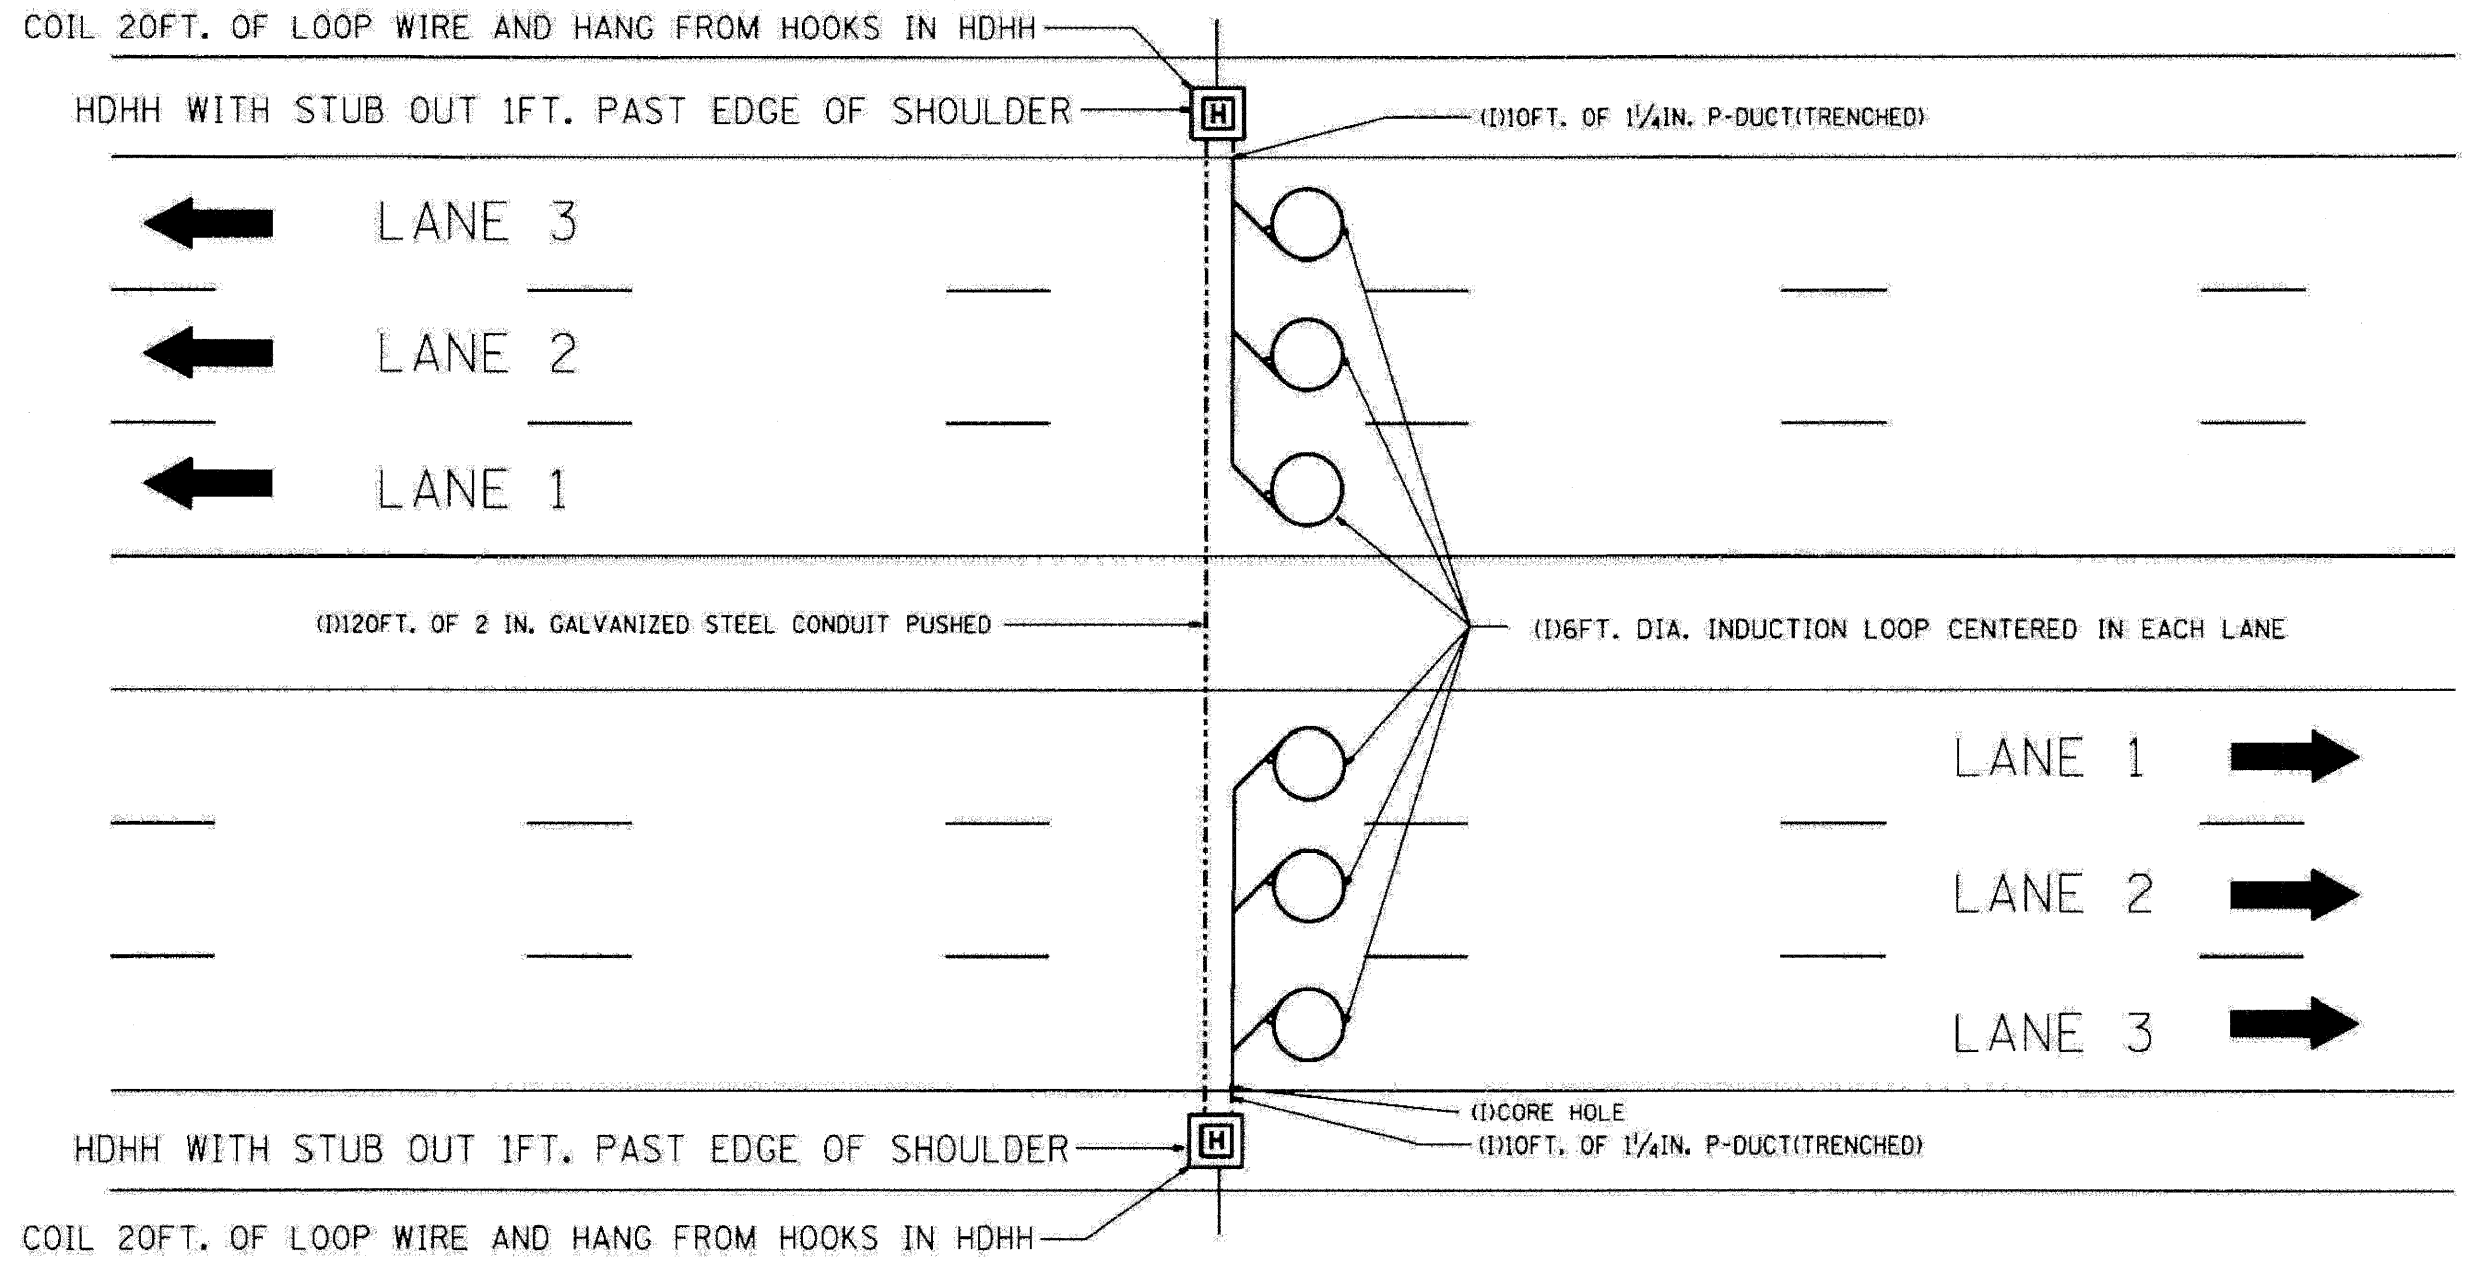

NOTE:
 THE COST OF LOOP WIRE IN HDHH IS INCIDENTAL TO THE INDUCTION LOOP.
 IT SHALL NOT BE MEASURE FOR PAYMENT.

INSTALL AT STATIONS.

| | | | |
|-----------|------|---------------------------------------|------------------|
| REVISIONS | | ILLINOIS DEPARTMENT OF TRANSPORTATION | |
| NO. | DATE | 3 LANE COUNT STATION | |
| | | SCALE: VERT. NONE | DRAWN BY: C.M. |
| | | DATE: 01-31-07 | CHECKED BY: J.G. |

TRAFFIC SYSTEMS CENTER (TY-1TSC-400*32)

| | | |
|-------------------------------|-----------------|-----------|
| FILE NAME = | DESIGNED - GHT | REVISED - |
| ...NrpIn_ABC.C1.TS_DET_08.dgn | DRAWN - TMB | REVISED - |
| USER NAME = tblank | CHECKED - MPV | REVISED - |
| PLOT DATE = 11/13/2009 | DATE - 10/16/09 | REVISED - |

benesch
 STATE OF ILLINOIS
 DEPARTMENT OF TRANSPORTATION

| | | | | | | |
|------------------------|--------------------------|---|--------------|--------------------|--------------|-----------|
| TRAFFIC SYSTEMS CENTER | | F.A.I. RTE. | SECTION | COUNTY | TOTAL SHEETS | SHEET NO. |
| DETAIL SHEETS | | 220 | 1-1, 2&3RS-7 | DUPAGE | 546 | 525 |
| SCALE: N.T.S. | SHEET NO. 8 OF 14 SHEETS | STA. | TO STA. | CONTRACT NO. 60G51 | | |
| | | FED. ROAD DIST. NO. ILLINOIS FED. AID PROJECT | | | | |