

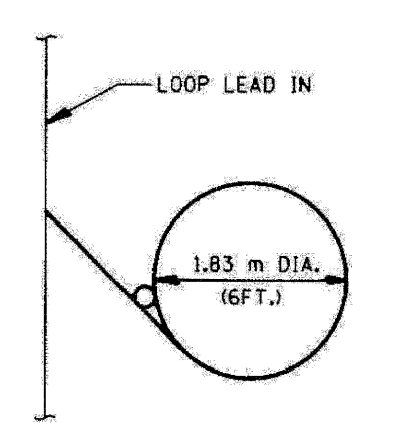
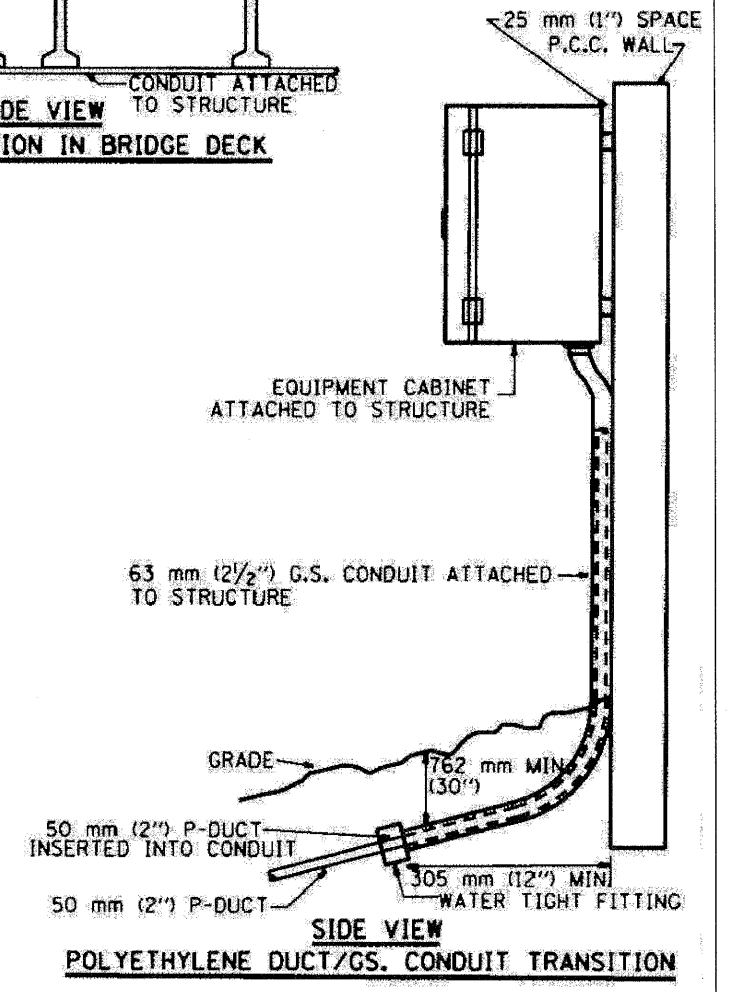
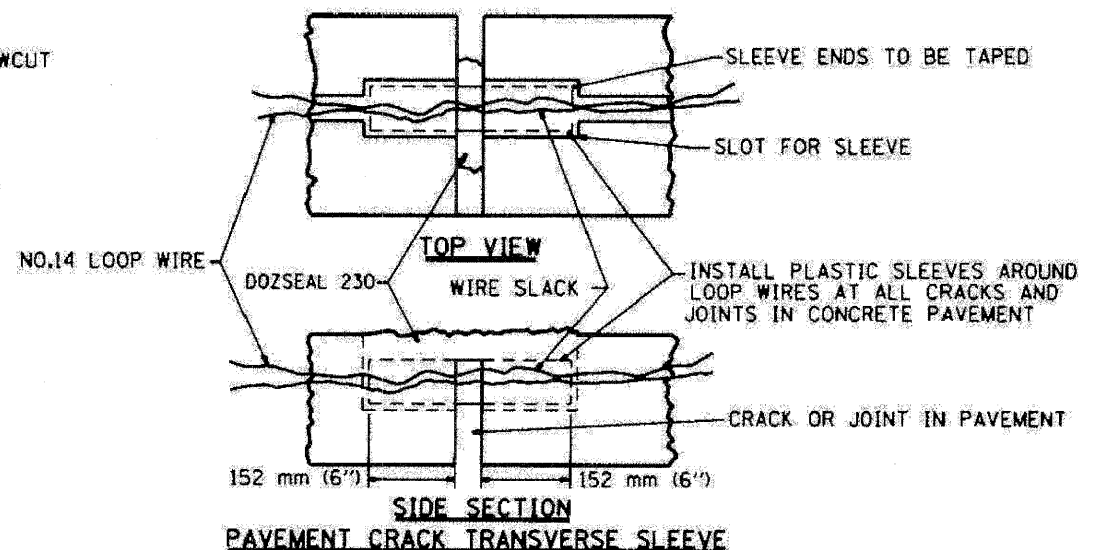
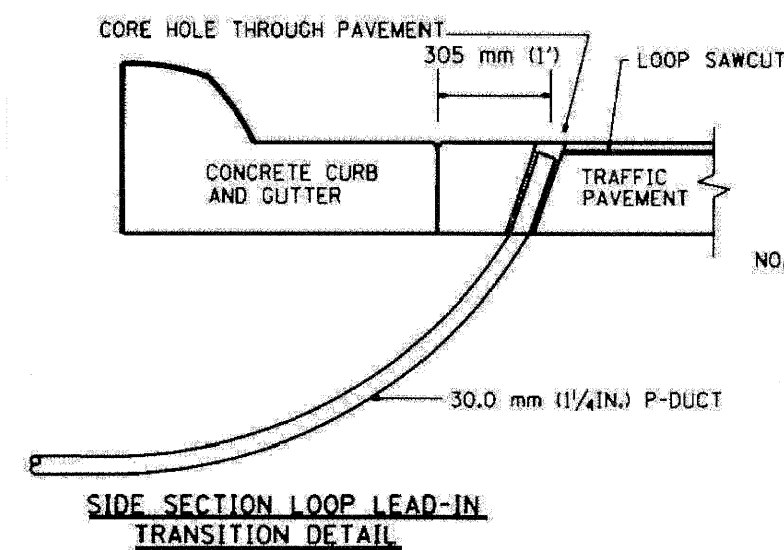
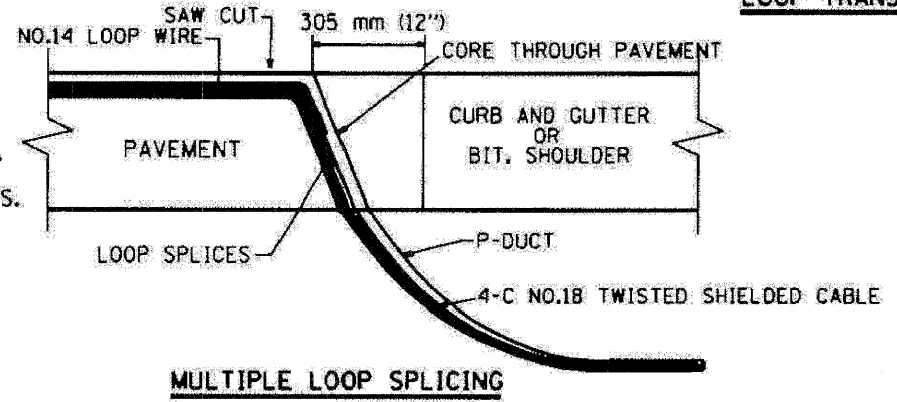
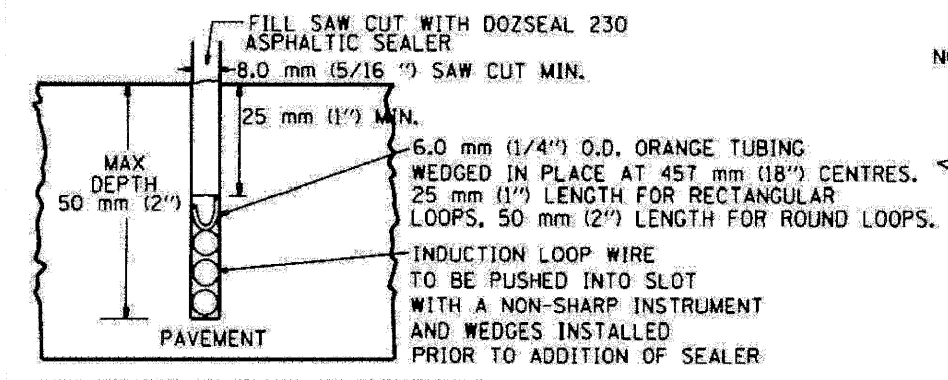


F.A.J. RTE.	SECTION	COUNTY	TOTAL SHEET NO.
STA.	TO STA.		
FED. ROAD DIST. NO.	ILLINOIS FED. AID PROJECT		

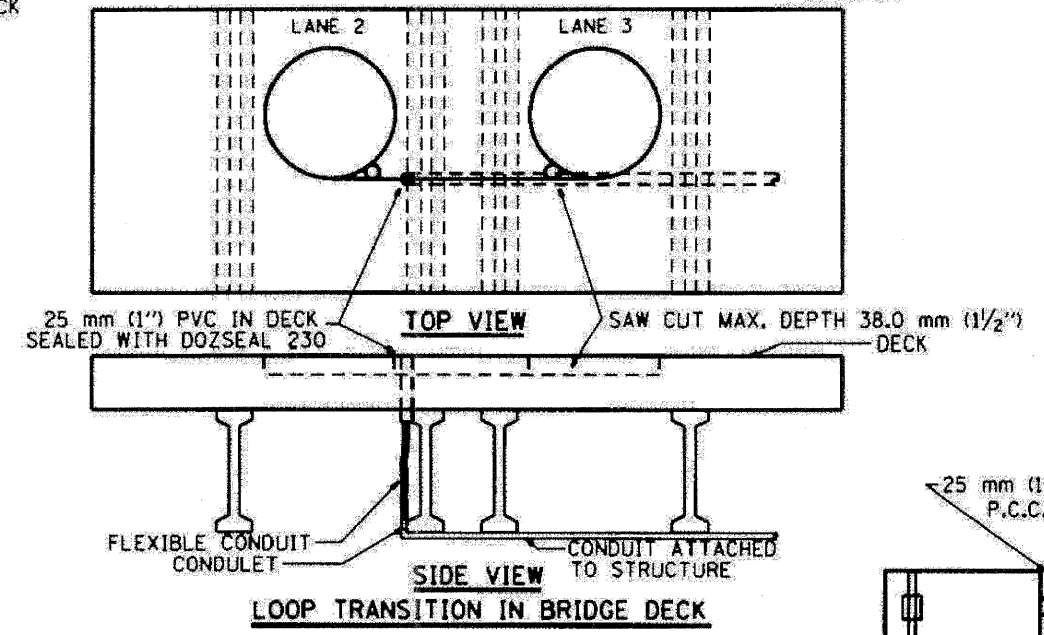

TYPICAL LOOP SAWCUT LAYOUT

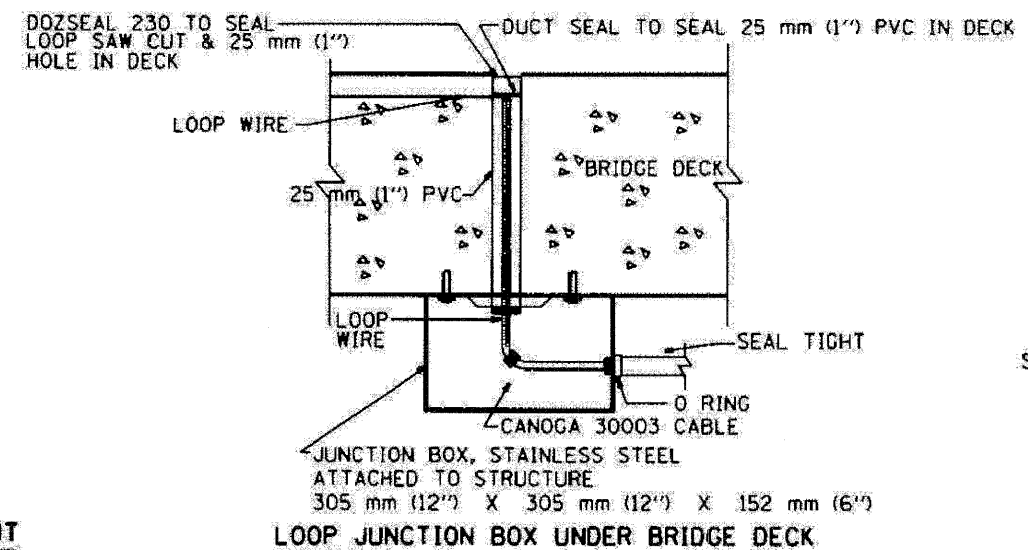

REVISIONS		ILLINOIS DEPARTMENT OF TRANSPORTATION TRAFFIC SYSTEMS CENTER
NO.	DATE	
1.	5/09	LOOP, CONDUIT & DUCT INSTALLATION DETAILS SCALE: VERT. NONE DATE 5-22-09 DRAWN BY: DAL CHECKED BY: RL
2.	5/09	
3.	11/09	
4.	08/09	
5.	10/09	

TRAFFIC SYSTEMS CENTER (TY-1TSC-418*4)

FILE NAME = ...NarIn\ABC\CI_TS_DET_12.dgn	DESIGNED - GHT	REVISED -
USER NAME = tblank	DRAWN - TMB	REVISED -
PLDT DATE = 11/13/2009	CHECKED - MPM	REVISED -
	DATE - 10/16/09	REVISED -

benesch

STATE OF ILLINOIS
DEPARTMENT OF TRANSPORTATION

TRAFFIC SYSTEMS CENTER
DETAIL SHEETS

SCALE: N.T.S. SHEET NO. 12 OF 14 SHEETS STA. TO STA.

F.A.J. RTE.	SECTION	COUNTY	TOTAL SHEET NO.
220	1-1, 2&3RS-7	DUPAGE	546
*290,355	CONTRACT NO. 60G51		529
FED. ROAD DIST. NO.		ILLINOIS FED. AID PROJECT	