


EB-BM-06A
STA 22+50
Irving Park Rd

W IRVING PARK RD

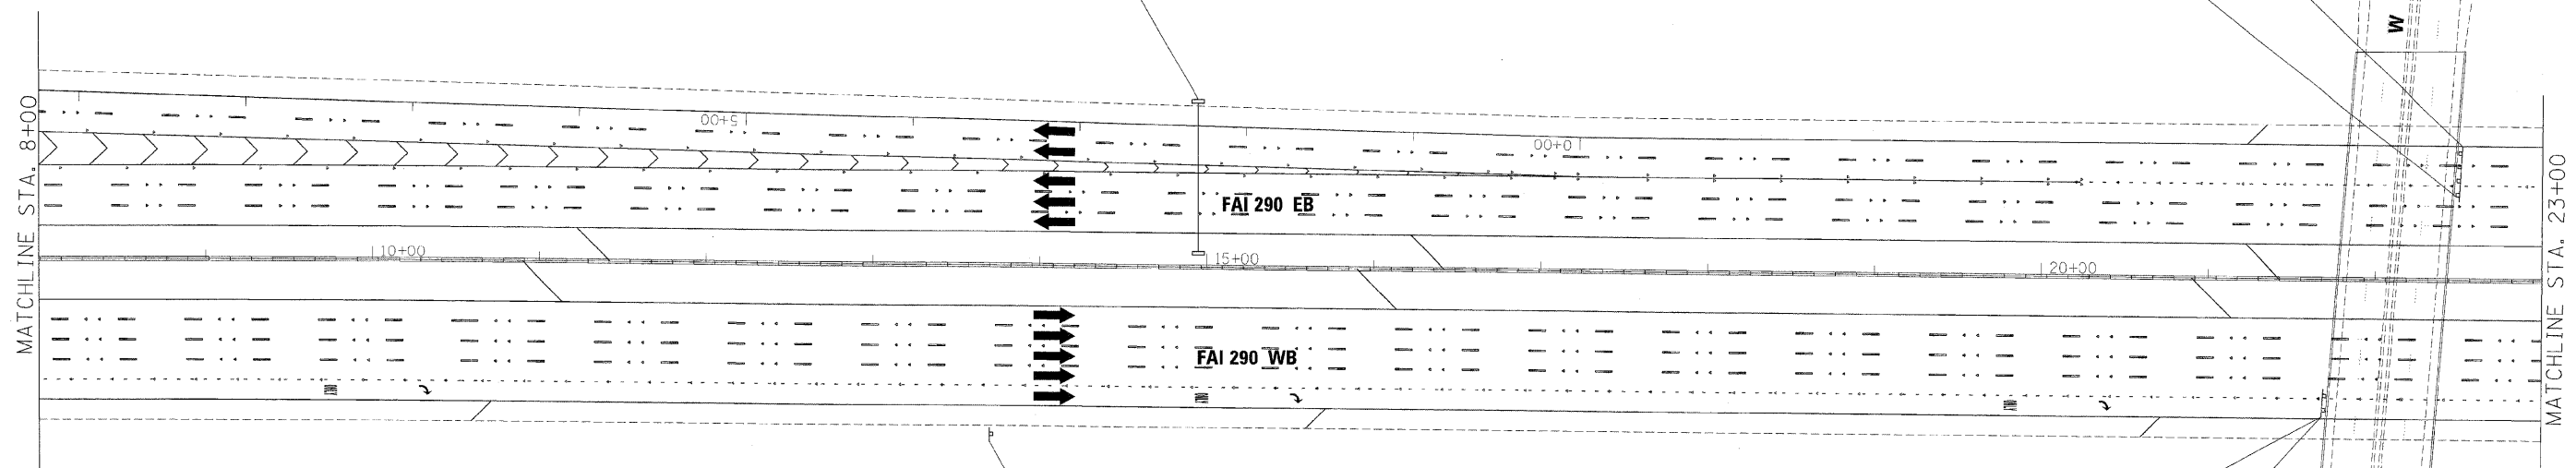

TO Elgin-O'Hare
Expressway
EXIT 5

WB-GM-05
STA 13+60


WB-BM-04
STA 21+70

EXIT 5
Thorndale Ave
1/2 MILE
EXIT ↓ ONLY

Irving Park Rd
WB-BM-04A
STA 21+70

**GUIDE SIGN SEQUENCE
NUMBERING CODE**

EXAMPLE

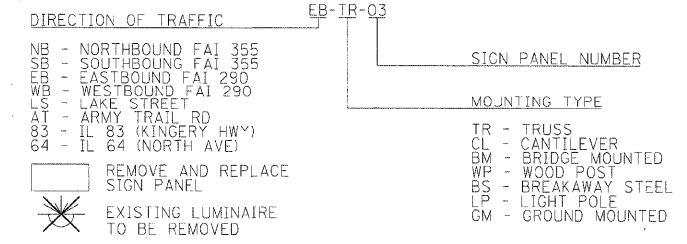

FILE NAME =	DESIGNED - AJP	REVISED -
...:\prpln\ABC_60J23_355.pv\trng.13.dgn	DRAWN - TMB	REVISED -
USER NAME = jnojosek	CHECKED - JMM	REVISED -
PLOT DATE = 12/16/2009	DATE - 10/16/09	REVISED -

benesch

**STATE OF ILLINOIS
DEPARTMENT OF TRANSPORTATION**

SIGNING PLAN		
I-290 STA 8+00 TO STA 23+00		
SCALE: 1"=50'	SHEET NO. 10 OF 32 SHEETS	STA. TO STA.

F.A.I. RTE.	SECTION	COUNTY	TOTAL SHEETS	SHEET NO.
290,355	22(1, 1-1, 28,3)RS-7	DUPAGE	661	560
CONTRACT NO. 60G51			FED. ROAD DIST. NO. ILLINOIS FED. AID PROJECT	