


**GUIDE SIGN SEQUENCE
NUMBERING CODE**

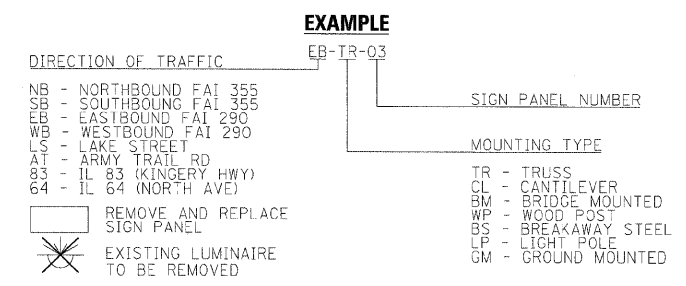

FILE NAME =	DESIGNED - AJP	REVISED -
...\\prip\In_ABC_66J23_355_pvm\mkkg_16.dgn	DRAWN - TMB	REVISED -
USER NAME = jmsajewski	CHECKED - JMM	REVISED -
PLOT DATE = 12/16/2009	DATE - 10/16/09	REVISED -

benesch

**STATE OF ILLINOIS
DEPARTMENT OF TRANSPORTATION**

**SIGNING PLAN
I-290 STA 53+00 TO STA 68+00**

SCALE: 1"=50' SHEET NO. 13 OF 32 SHEETS STA. TO STA.

F.A.I. RTE.	SECTION	COUNTY	TOTAL SHEETS	SHEET NO.
* 290, 355	22(1, 1-1, 28, 31RS-7	DUPAGE	661	563
FED. ROAD DIST. NO.		ILLINOIS FED. AID PROJECT		

CONTRACT NO. 60G51