


**GUIDE SIGN SEQUENCE
NUMBERING CODE**

EXAMPLE

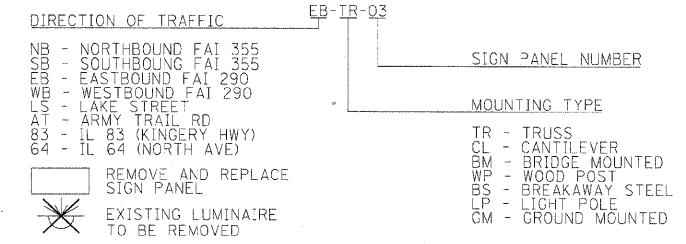

FILE NAME =	DESIGNED - AJP	REVISED -
...prp1n_abc_6023_290_pvmtmkg_31.dgn	DRAWN - TMB	REVISED -
USER NAME = jrajewski	CHECKED - JMM	REVISED -
PLOT DATE = 12/16/2009	DATE - 10/16/09	REVISED -

benesch

**STATE OF ILLINOIS
DEPARTMENT OF TRANSPORTATION**

**SIGNING PLAN
I-290 STA 104+00 TO STA 119+00**

SCALE: 1"=50' SHEET NO. 22 OF 32 SHEETS STA. TO STA.

F.A.I. RTE.	SECTION	COUNTY	TOTAL SHEETS	SHEET NO.
*290,355	22(1, 1-1, 2&3)RS-7	DUPAGE	661	572
FED. ROAD DIST. NO. [ILLINOIS] FED. AID PROJECT		CONTRACT NO. 60651		