

WB-PM-14D1
STA 178+85
WB-PM-14D2
STA 178+85




WB-CM-14C
STA 175+74

Wood Dale Rd


WOOD DALE RD

Wood Dale Rd
EB-CM-12A
STA 173+42

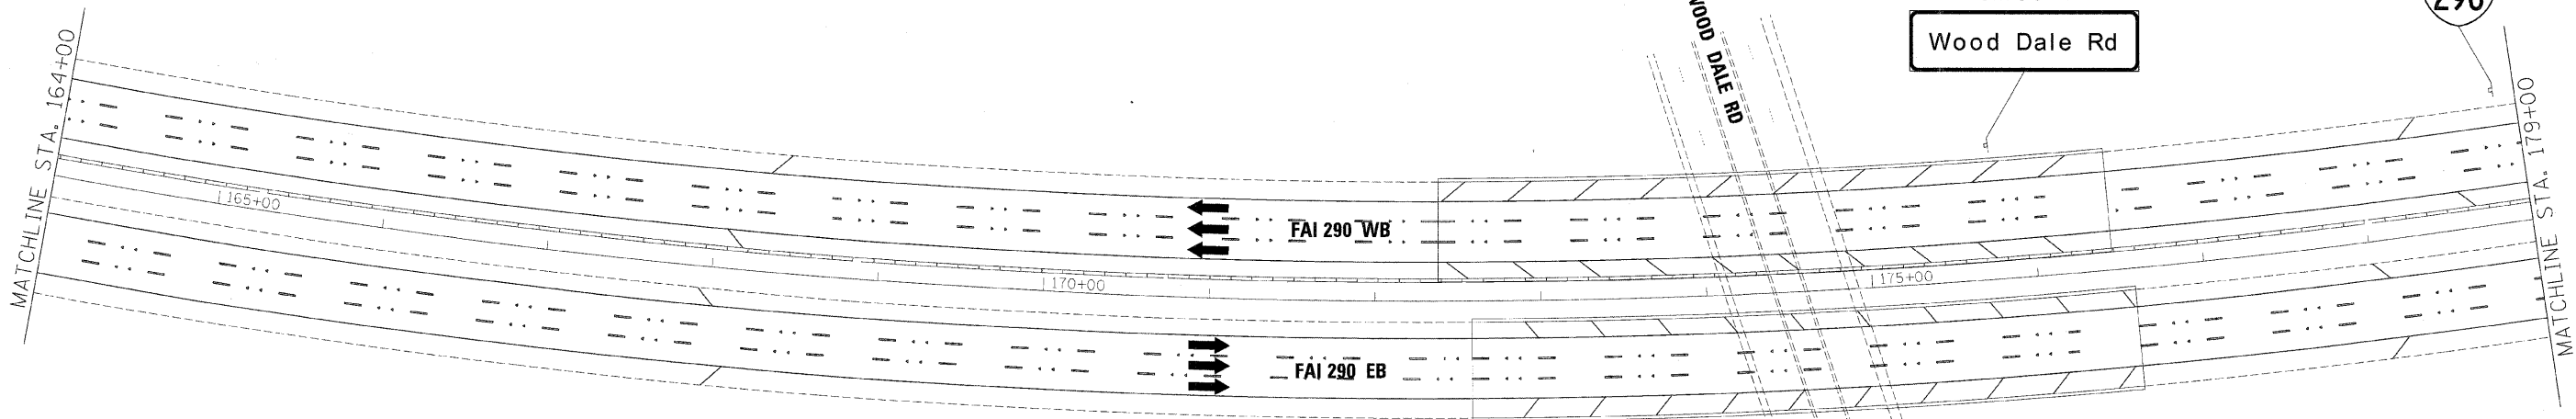

**GUIDE SIGN SEQUENCE
NUMBERING CODE**

EXAMPLE

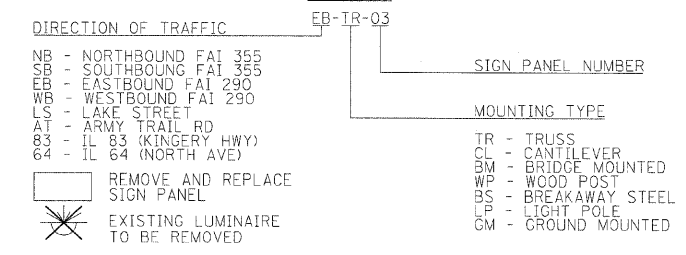

FILE NAME =	DESIGNED - AJP	REVISED -
...prp1n_ABC_68J23_290_pvmtnkg_35.dgn	DRAWN - TMB	REVISED -
USER NAME = jrajewski	CHECKED - JMM	REVISED -
PLOT DATE = 12/15/2009	DATE - 10/16/09	REVISED -

benesch

**STATE OF ILLINOIS
DEPARTMENT OF TRANSPORTATION**

SIGNING PLAN		
I-290 STA 164+00 TO STA 179+00		
SCALE: 1"=50'	SHEET NO. 26 OF 32 SHEETS	STA. TO STA.

F.A.I. RTE.	SECTION	COUNTY	TOTAL SHEETS	SHEET NO.
290	22(1, 1-1, 2&3RS-7	DUPAGE	661	576
*290.355		CONTRACT NO. 60651		
FED. ROAD DIST. NO.		ILLINOIS FED. AID PROJECT		