


MATCH LINE STA. 669+00.00

9TH AVE

5TH AVE

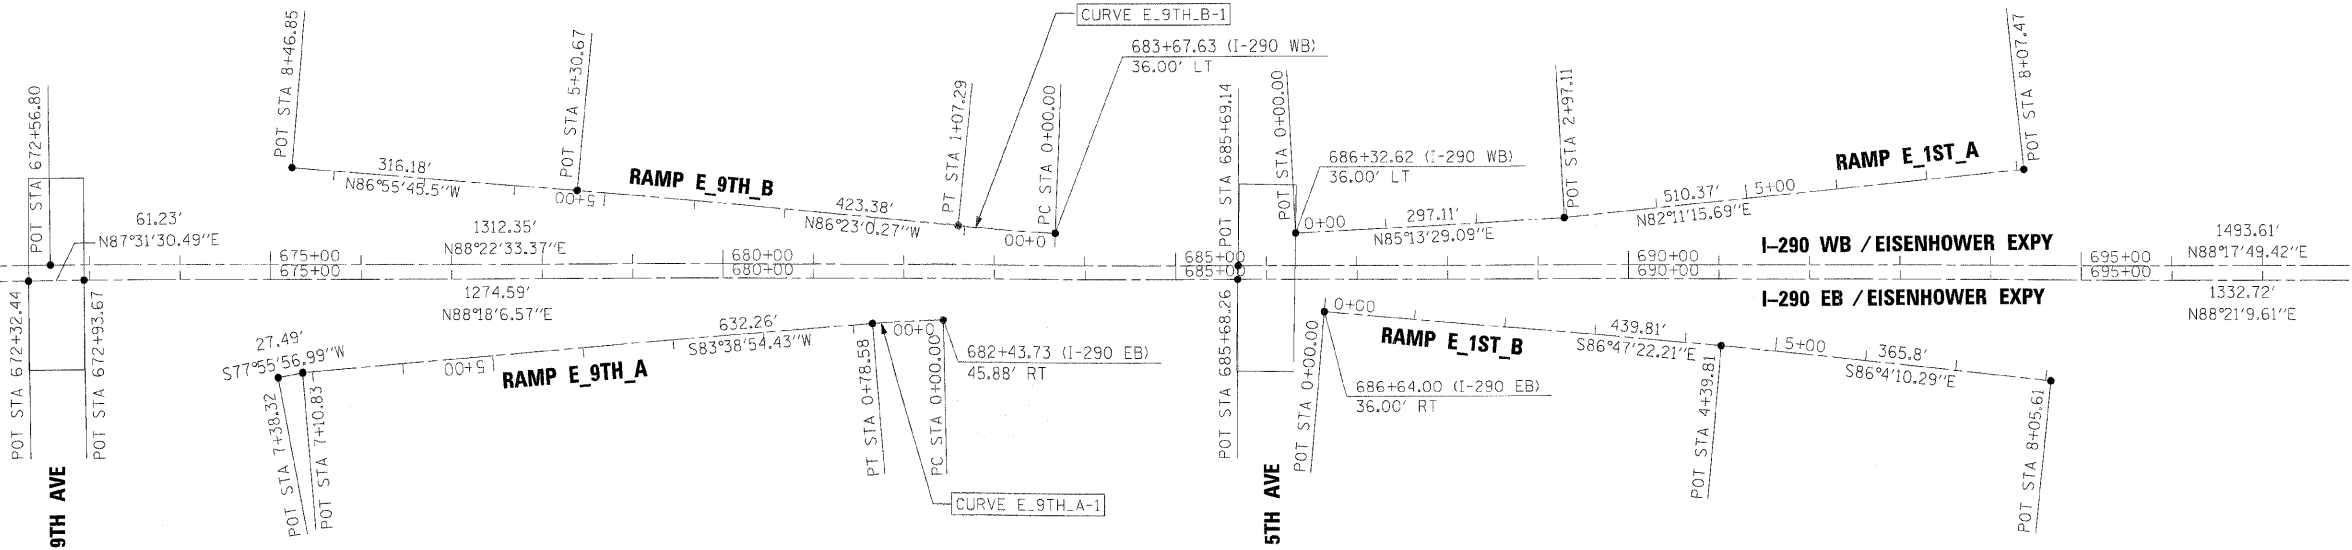

MATCH LINE STA. 698+00.00

FILE NAME =	DESIGNED - AJP	REVISED -
...expln_ABC_C2_290_ML_exalign_08.dgn	DRAWN - TMB	REVISED -
USER NAME = tmlerik	CHECKED - JMM	REVISED -
PLOT DATE = 11/12/2009	DATE - 10/16/09	REVISED -

benesch

**STATE OF ILLINOIS
DEPARTMENT OF TRANSPORTATION**

ALIGNMENT PLAN			
I-290 MAINLINE STA 669+00 TO STA 698+00			
SCALE: 1"=100'	SHEET NO. 8 OF 36 SHEETS	STA.	TO STA.

F.A.I. RTE.	SECTION	COUNTY	TOTAL SHEETS	SHEET NO.
290	(3031.1, ETC., 3838)RS-5	COOK	298	35
FED. ROAD DIST. NO. ILLINOIS FED. AID PROJECT			CONTRACT NO. 60G52	