

**NOTE:**  
 MAINLINE PAVING TO  
 EXTEND 1' ONTO HMA  
 SHOULDERS. SEE TYPICAL  
 SECTIONS.


HOT-MIX ASPHALT SURFACE COURSE,  
 MIX "D", N70, 1-1/2"  
 HOT-MIX ASPHALT BINDER COURSE,  
 IL-19.0, N70, 2-1/4"  
 HOT-MIX ASPHALT SURFACE REMOVAL, 3-3/4"

POLYMERIZED HOT-MIX ASPHALT SURFACE COURSE,  
 STONE MATRIX ASPHALT, N80, 2"  
 POLYMERIZED HOT-MIX ASPHALT BINDER COURSE,  
 STONE MATRIX ASPHALT, N80, 2"  
 HOT-MIX ASPHALT SURFACE REMOVAL, 4"

HOT-MIX ASPHALT SURFACE COURSE,  
 MIX "D", N70, 1-1/2"  
 HOT-MIX ASPHALT BINDER COURSE,  
 IL-19.0, N70, 2-1/4"  
 HOT-MIX ASPHALT SURFACE REMOVAL, 3-3/4"

POLYMERIZED HOT-MIX ASPHALT SURFACE COURSE,  
 STONE MATRIX ASPHALT, N80, 2"  
 POLYMERIZED HOT-MIX ASPHALT BINDER COURSE,  
 STONE MATRIX ASPHALT, N80, 2"  
 HOT-MIX ASPHALT SURFACE REMOVAL, 4"

HOT-MIX ASPHALT SURFACE COURSE,  
 MIX "D", N70, 1-1/2"  
 HOT-MIX ASPHALT BINDER COURSE,  
 IL-19.0, N70, 2-1/4"  
 HOT-MIX ASPHALT SURFACE REMOVAL, 3-3/4"

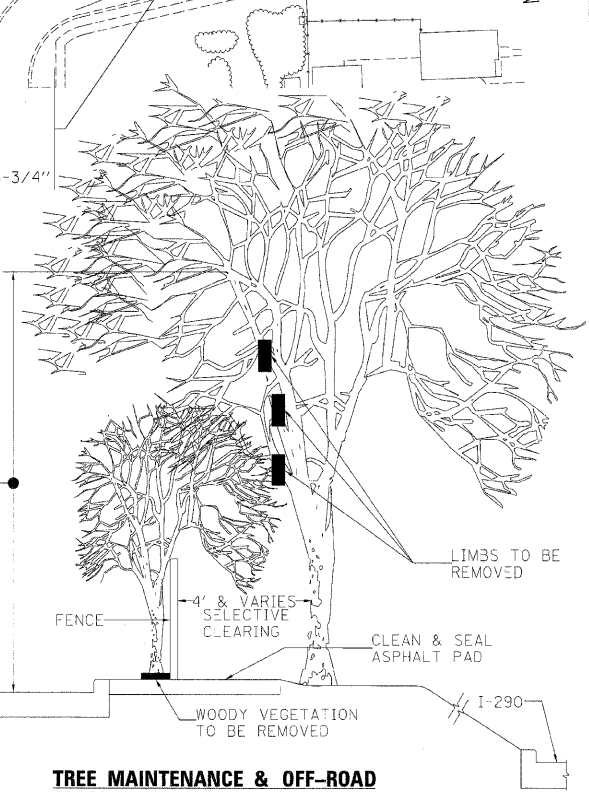

- NOTES:**
1. THE NATIONAL ARBORIST ASSOCIATION'S PRUNING STANDARDS FOR SHADE TREES CLASS II - STANDARD PRUNING SPECIFICATIONS SHALL BE FOLLOWED.
  2. ALL TREES AND SHRUBS OR OTHER WOODY VEGETATION GROWING IN THE FENCE LINE AND ON THE FRONTAGE ROAD SIDE OF THE FENCE SHALL BE CUT FLUSH WITH THE GROUND AND THE STUMPS TREATED WITH A HERBICIDE TO PREVENT RESPROUTING.

FILE NAME =	DESIGNED - AJP	REVISED -
USER NAME = tblank	DRAWN - TMB	REVISED -
DATE = 12/16/2009	CHECKED - JMM	REVISED -
	DATE - 10/16/09	REVISED -

**benesch**

**STATE OF ILLINOIS  
 DEPARTMENT OF TRANSPORTATION**

**ROADWAY PLAN  
 I-290 MAINLINE STA 489+00 TO STA 504+00**

SCALE: 1"=50' SHEET NO. 1 OF 3 SHEETS STA. TO STA.

F.A.I. RTE.	SECTION	COUNTY	TOTAL SHEETS	SHEET NO.
290	(3031.1, ETC., 3838)RS-5	COOK	298	64
FED. ROAD DIST. NO. ILLINOIS FED. AID PROJECT			CONTRACT NO. 60G52	