


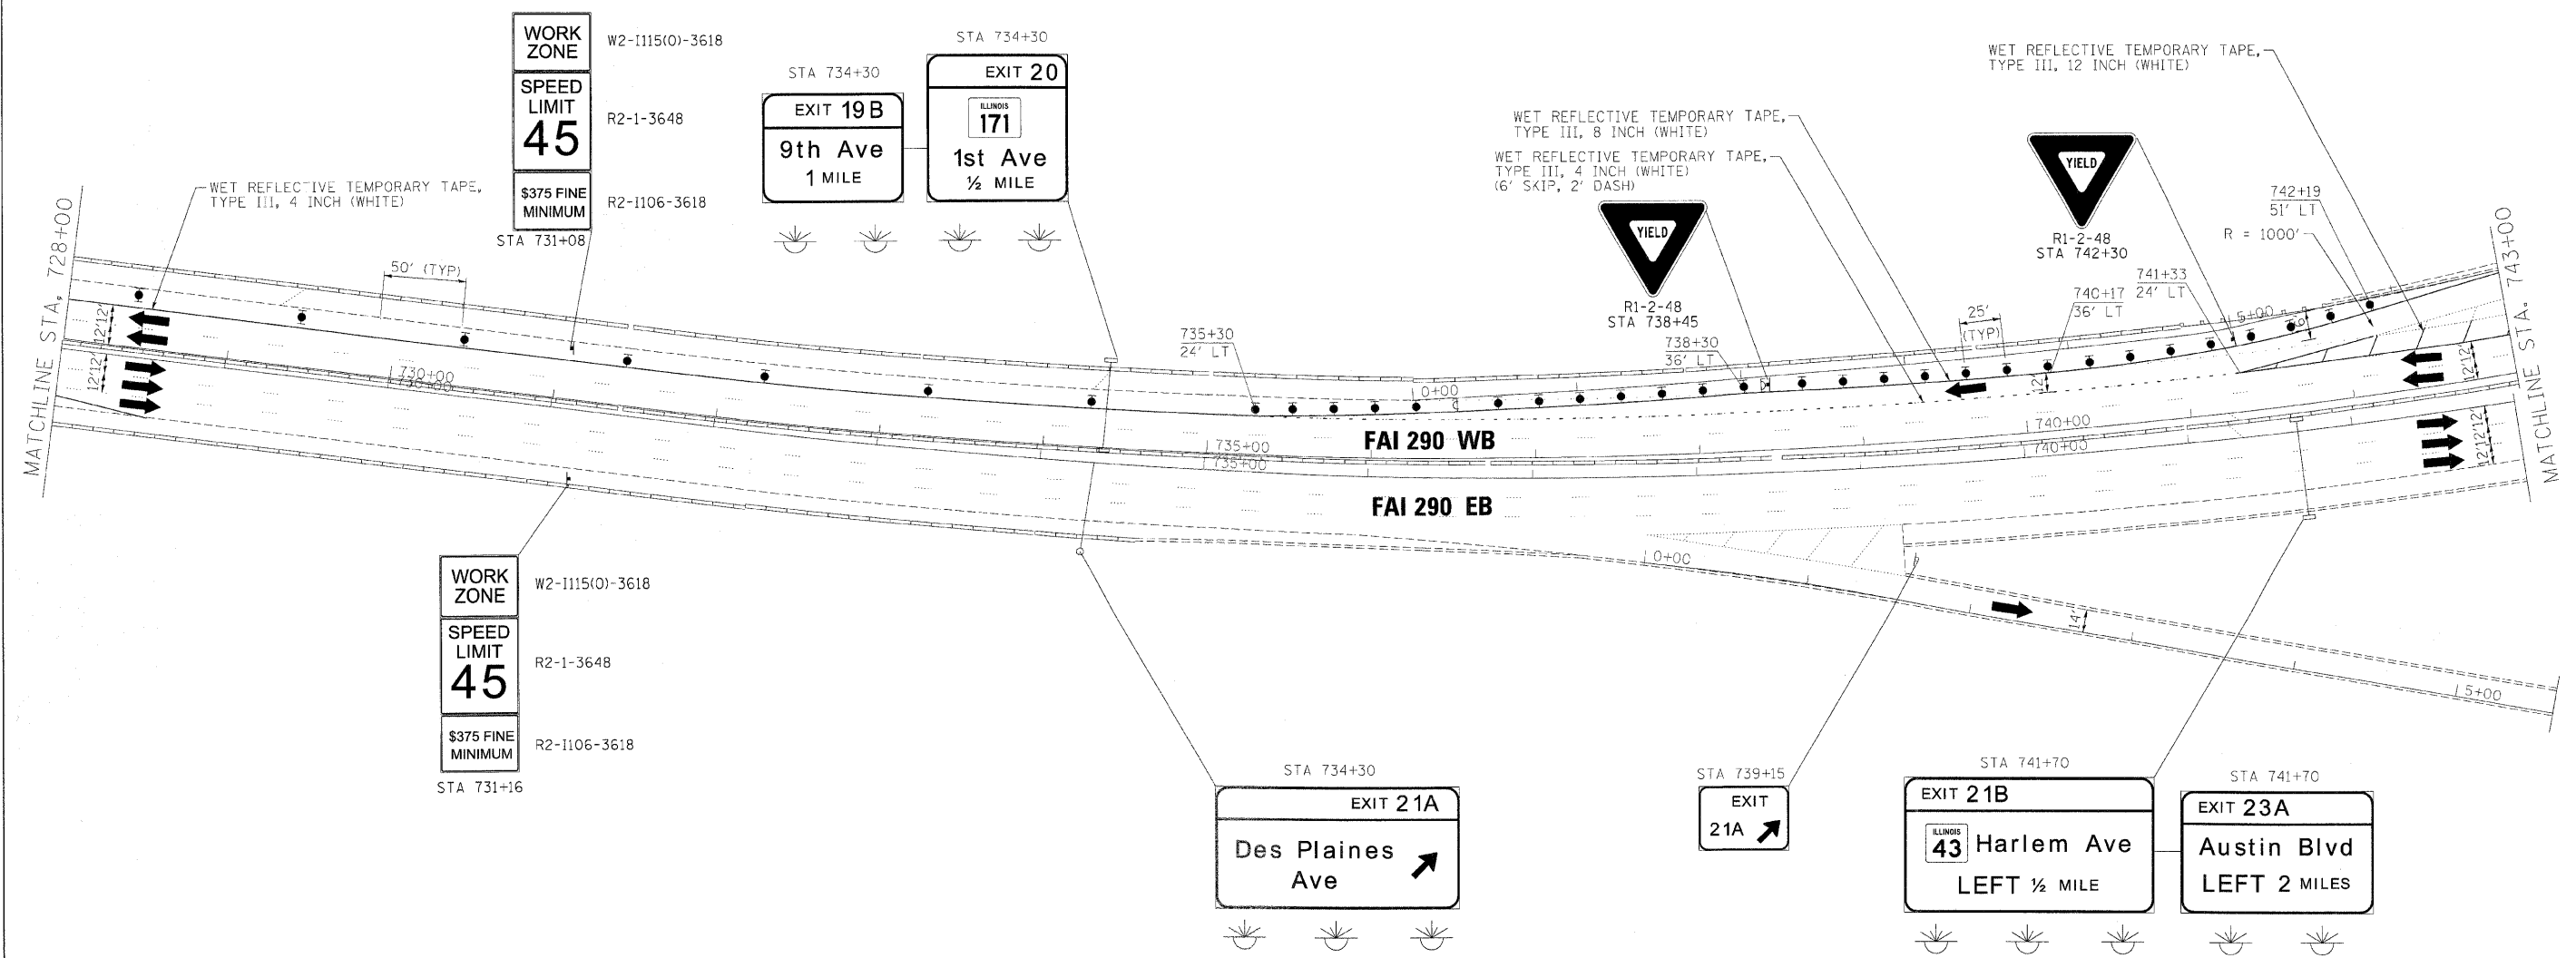

- LEGEND:**
- TEMPORARY SIGN PANELS
 - WORK ZONE
 - TRAFFIC ARROW
 - FLASHING ARROW BOARD
 - TYPE II BARRICADES, DRUMS, OR VERTICAL PANEL W/ STEADY BURNING MONODIRECTIONAL LIGHT
 - TEMPORARY IMPACT ATTENUATORS
 - TEMPORARY CONCRETE BARRIER PLACEMENT OR RELOCATION



| | | |
|---------------------------------------|----------------|-----------|
| FILE NAME = | DESIGNED - AJP | REVISED - |
| ...\\arp\p\ABC\C2-290_mot.ST-1.23.dgn | DRAWN - TMB | REVISED - |
| USER NAME = tblank | CHECKED - JJT | REVISED - |
| PLOT DATE = 11/13/2009 | DATE 10/16/09 | REVISED - |

benesch

**STATE OF ILLINOIS
DEPARTMENT OF TRANSPORTATION**

| | | |
|--|---------------------------|--------------|
| MAINTENANCE OF TRAFFIC PLAN - STAGE 1 | | |
| SCALE: 1"=50' | SHEET NO. 31 OF 96 SHEETS | STA. TO STA. |

| | | | | |
|---|--------------------------|--------|--------------------|-----------|
| F.A.I. RTE. | SECTION | COUNTY | TOTAL SHEETS | SHEET NO. |
| 290 | (3031.1, ETC., 3838)RS-5 | COOK | 298 | 125 |
| FED. ROAD DIST. NO. [ILLINOIS] FED. AID PROJECT | | | CONTRACT NO. 60052 | |