



STATE OF ILLINOIS
DEPARTMENT OF TRANSPORTATION

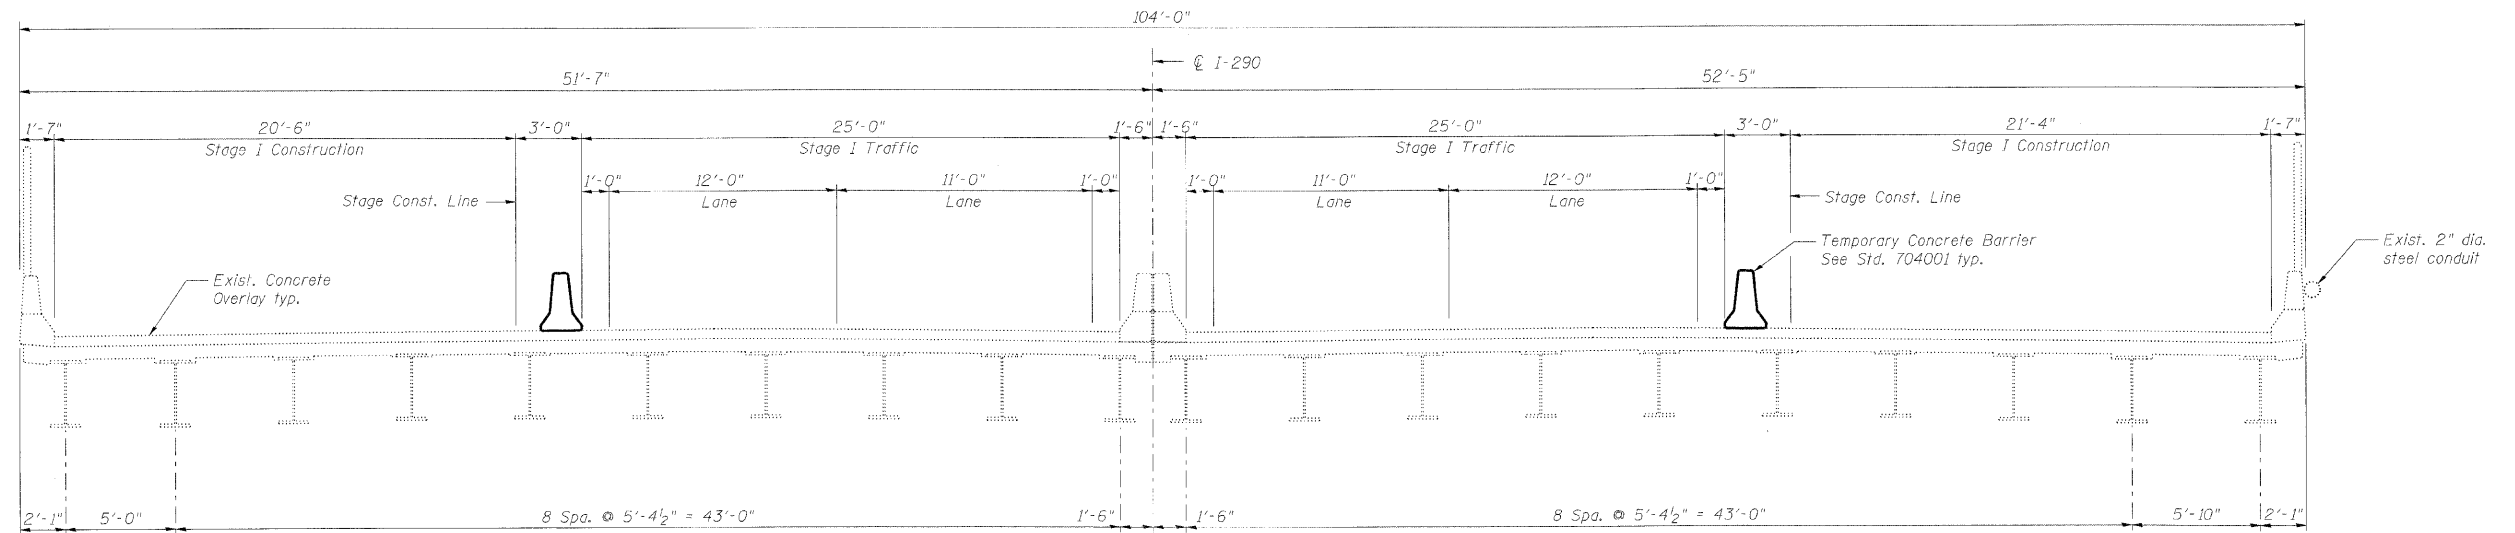

STAGE I CROSS SECTION
(Looking East)

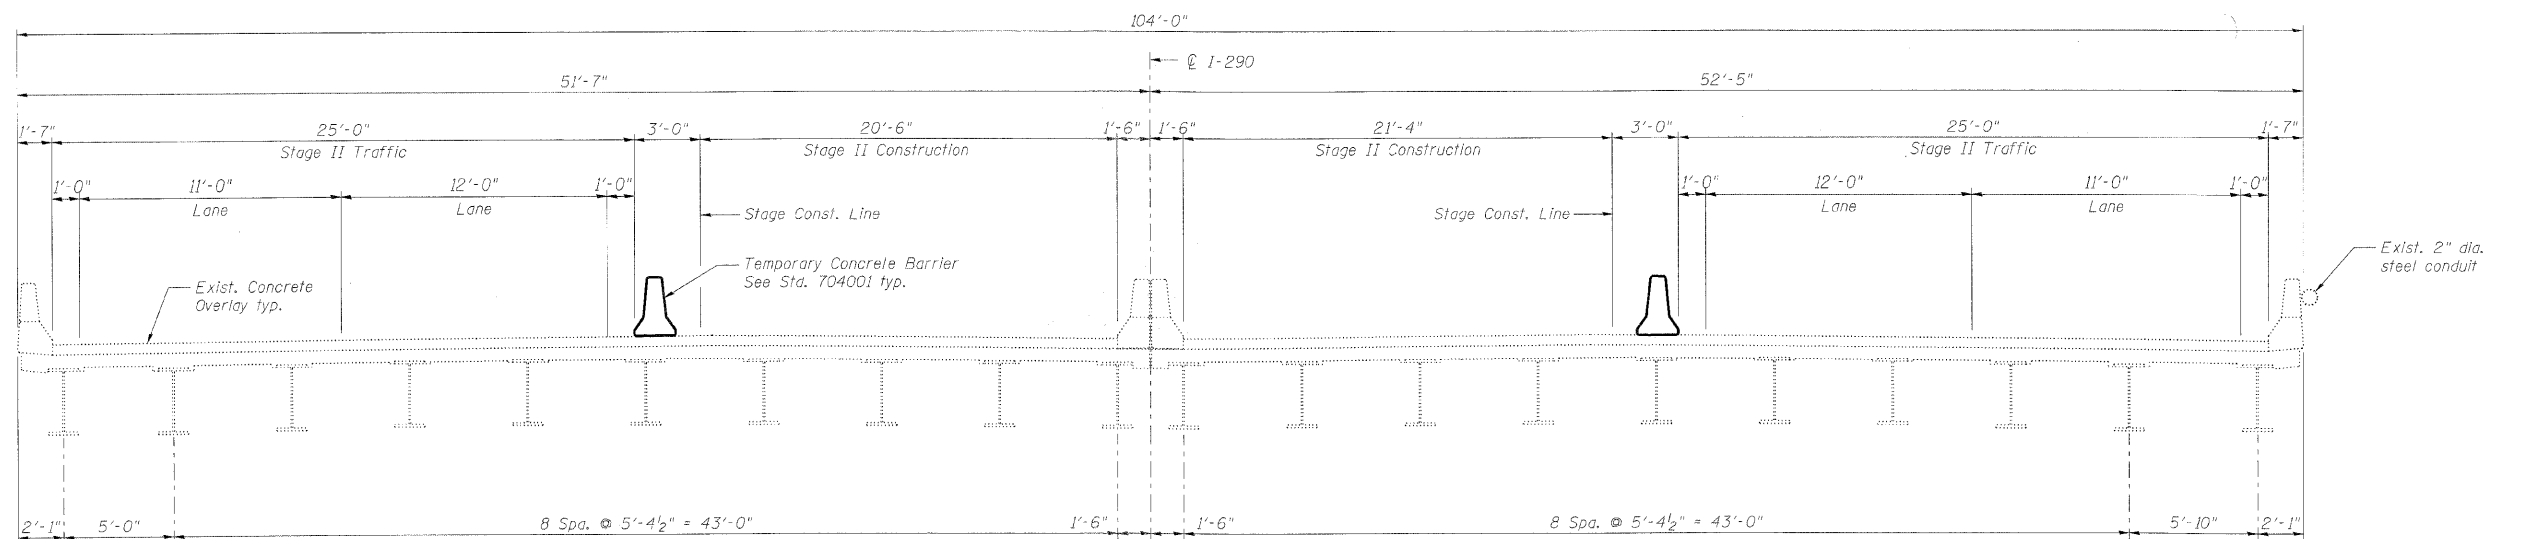

STAGE II CROSS SECTION
(Looking East)

Note:
For quantity of Temporary Concrete Barrier, see roadway plans.

Stage III Note:

Bridge deck and approach slab repairs between Stage I and Stage II construction lines shall be performed over a weekend using IDOT District 1 Std. TC-25 Center Lane Closure. See Maintenance of Traffic Plans. Concrete for Stage III patching shall be Class PP-2.

STAGE CONSTRUCTION DETAILS
STRUCTURE NO. 016-0090

DESIGNED	MFB
CHECKED	MAC
DRAWN	VH
CHECKED	KJN

benesch

alfred benesch & company
Engineers • Surveyors • Planners
205 North Michigan Avenue, Suite 2400
Chicago, Illinois 60601
312-565-0450 Job No. 10050

SHEET NO. 3 5 SHEETS	F.A.I. RTE.	SECTION	COUNTY	TOTAL SHEETS	SHEET NO.
	290	(3031.1, ETC., 3838)RS-5	COOK	298	248
FED. ROAD DIST. NO.			ILLINOIS	FED. AID PROJECT	
CONTRACT NO. 60G52					