


F.A.I. RTE.	SECTION	COUNTY	TOTAL SHEETS	SHEET NO.
STA.	TO STA.			
FED. ROAD DIST. NO.		ILLINOIS FED. AID PROJECT		

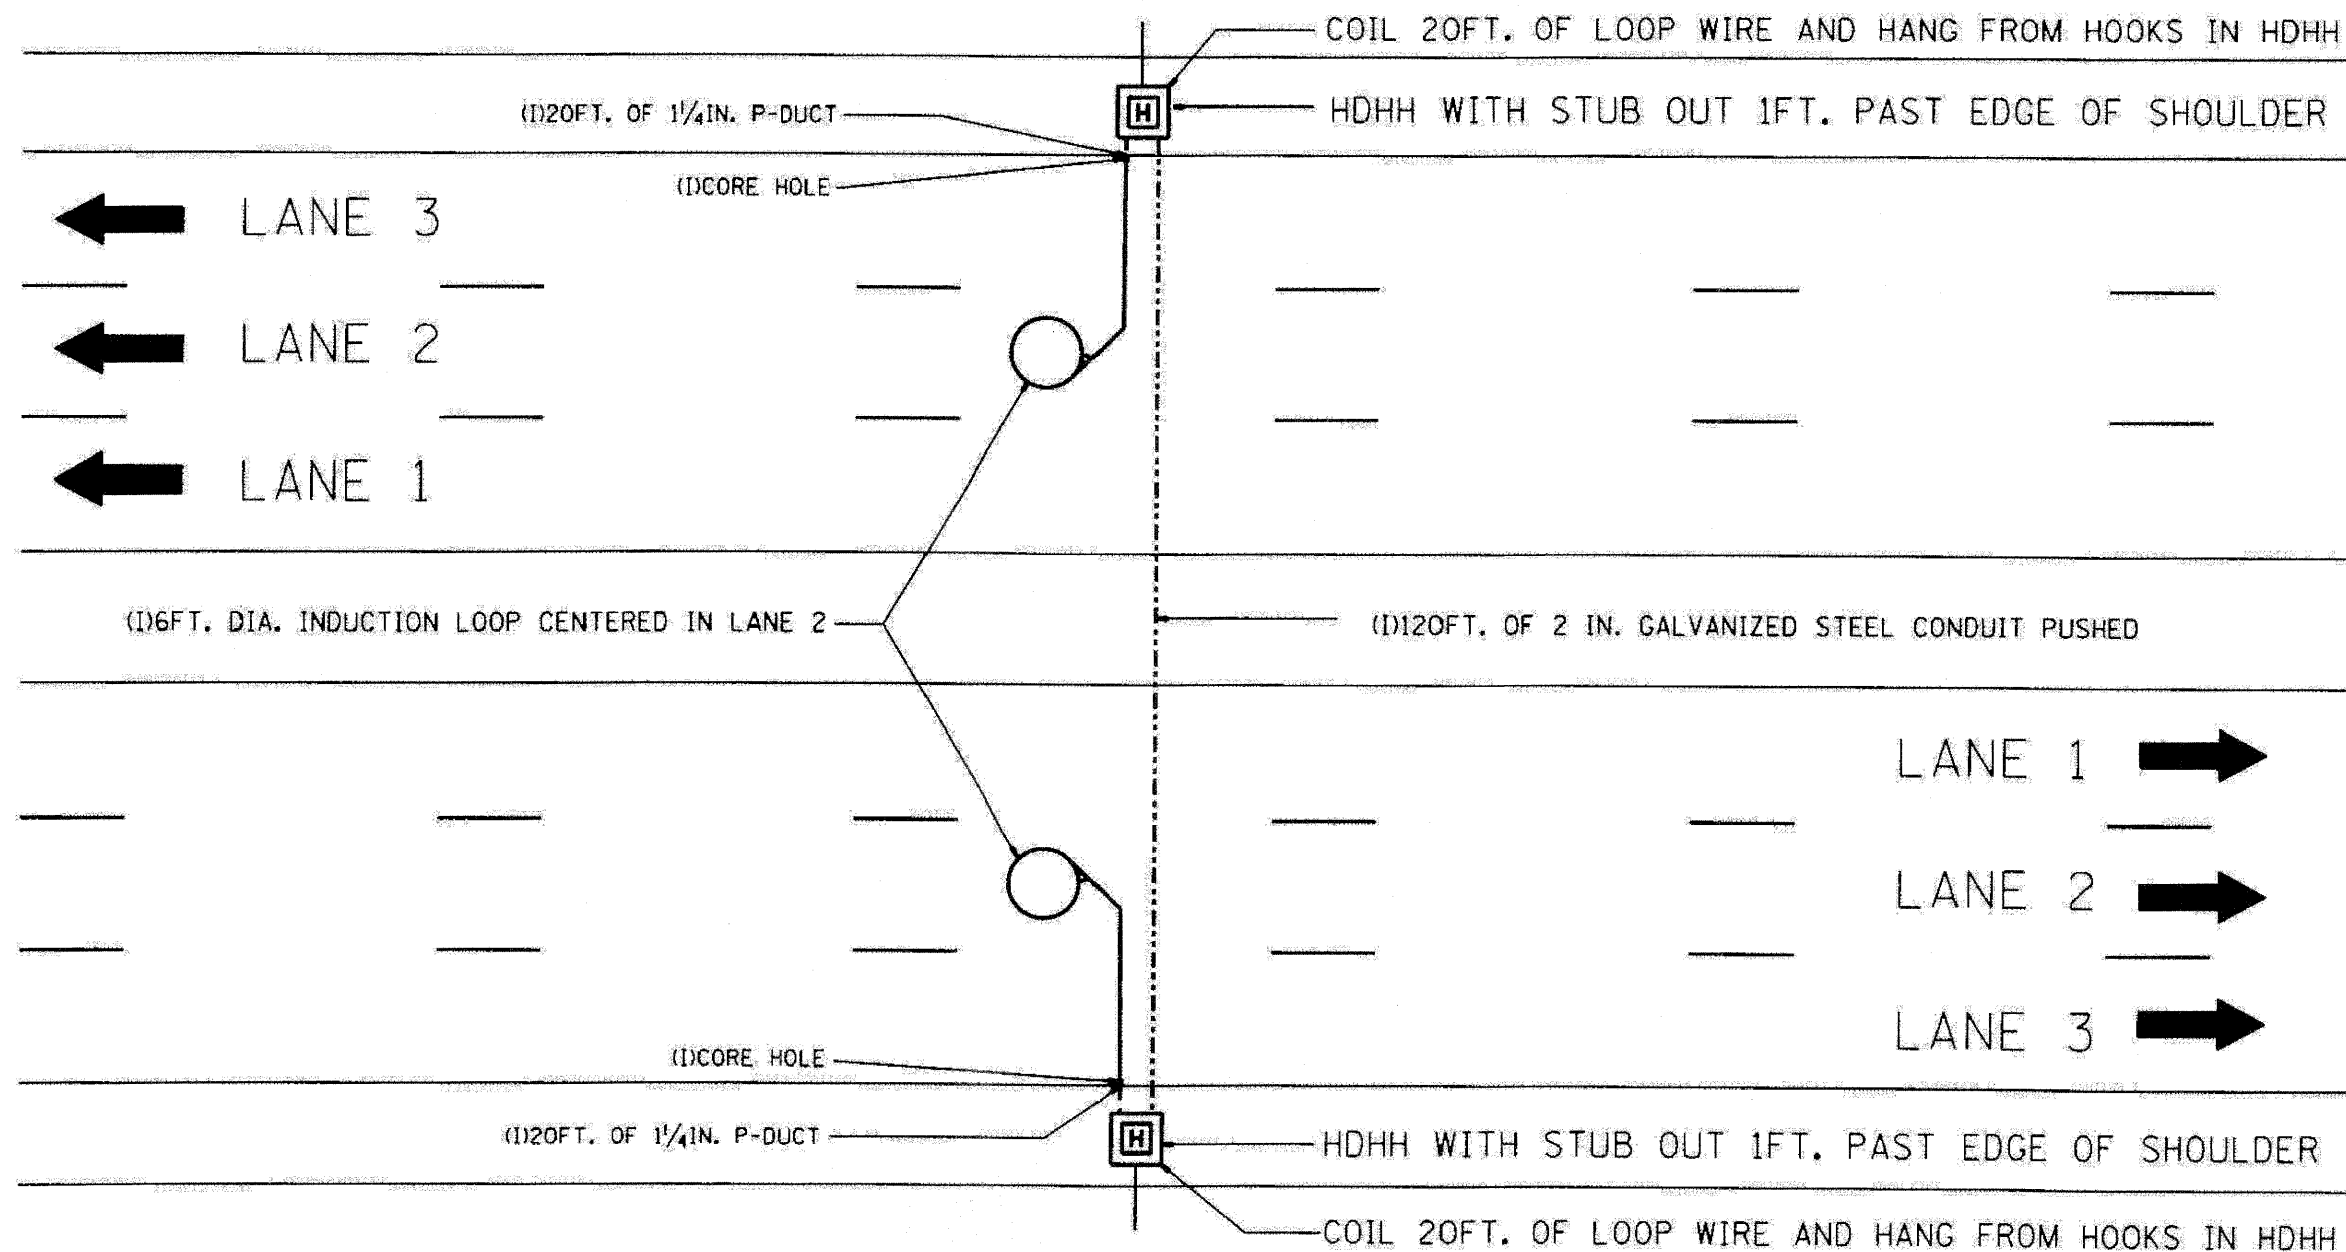

NOTE:
THE COST OF LOOP WIRE IN HDHH IS INCIDENTAL TO THE INDUCTION LOOP,
IT SHALL NOT BE MEASURE FOR PAYMENT.

INSTALL AT STATIONS.

REVISIONS		ILLINOIS DEPARTMENT OF TRANSPORTATION
NO.	DATE	
		ONE LANE COUNT STATION

SCALE: VERT. NONE
DATE: 01-31-07
DRAWN BY: C.K.
CHECKED BY: J.C.

TRAFFIC SYSTEMS CENTER (TY-1TSC-400*31)

FILE NAME =	DESIGNED - GHT	REVISED -
...prpln_ABC.C2.TS.DET.07.dgn	DRAWN - TMB	REVISED -
USER NAME = tk.lank	CHECKED - MPM	REVISED -
PLOT DATE = 11/12/2009	DATE - 10/16/09	REVISED -

benesch

**STATE OF ILLINOIS
DEPARTMENT OF TRANSPORTATION**

TRAFFIC SYSTEMS CENTER DETAIL SHEETS	
SCALE: N.T.S.	SHEET NO. 7 OF 16 SHEETS STA. TO STA.

F.A.I. RTE.	SECTION	COUNTY	TOTAL SHEETS	SHEET NO.
290	13031.1, ETC., 3838RS-5	COOK	298	274
FED. ROAD DIST. NO.		ILLINOIS FED. AID PROJECT		

CONTRACT NO. 60G52